


Mardome Trade Smoke Vent - On Builder's upstand

Smoke Vent size

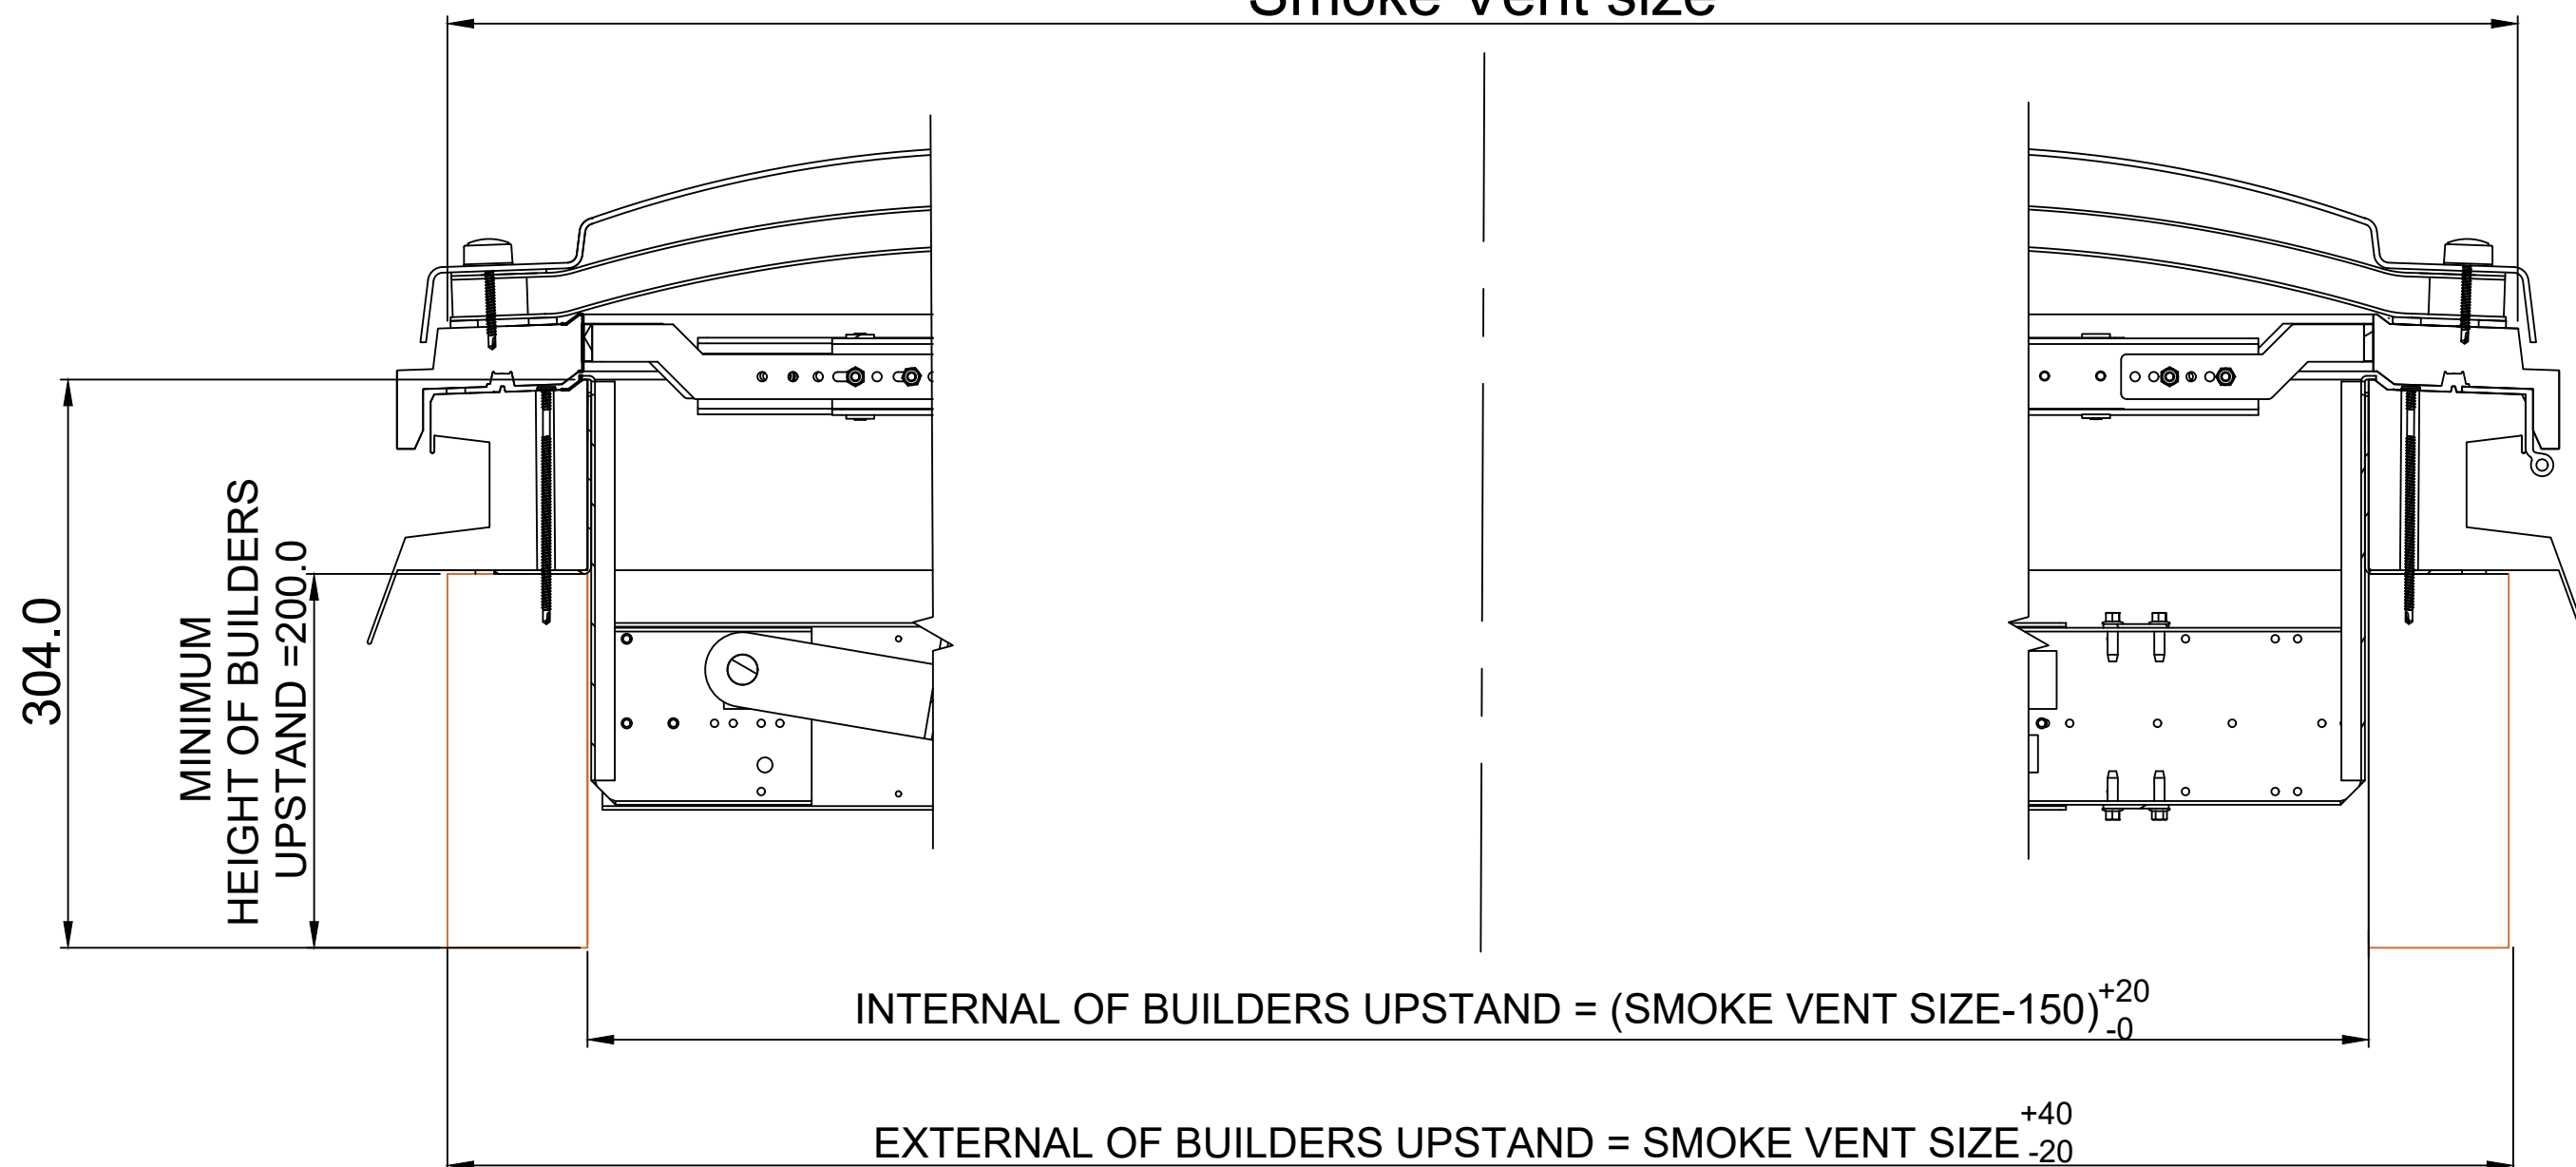

NOTE - Dome Height Varies with Smoke Vent Size

Issue	Date	Change detail	Drawn by	Approved
1	06/11/17	PRODUCTION ISSUE	PJ	PDS
2	25/06/18	ADDED WIND DEFLECTORS	PJ	PDS



Daylight Systems

Coventry
Alderman's Green Ind Est
Coventry CV2 2QU
024 7660 2022
www.brettmartin.com

Title: Mardome Trade Smoke Vent

Page: 1 OF 4

Drawn by: PJ



Dwg No:

Scale: 1:4 (A3)

Approved: PDS

HC371

Mardome Trade Smoke Vent - On 365mm sloped kerb

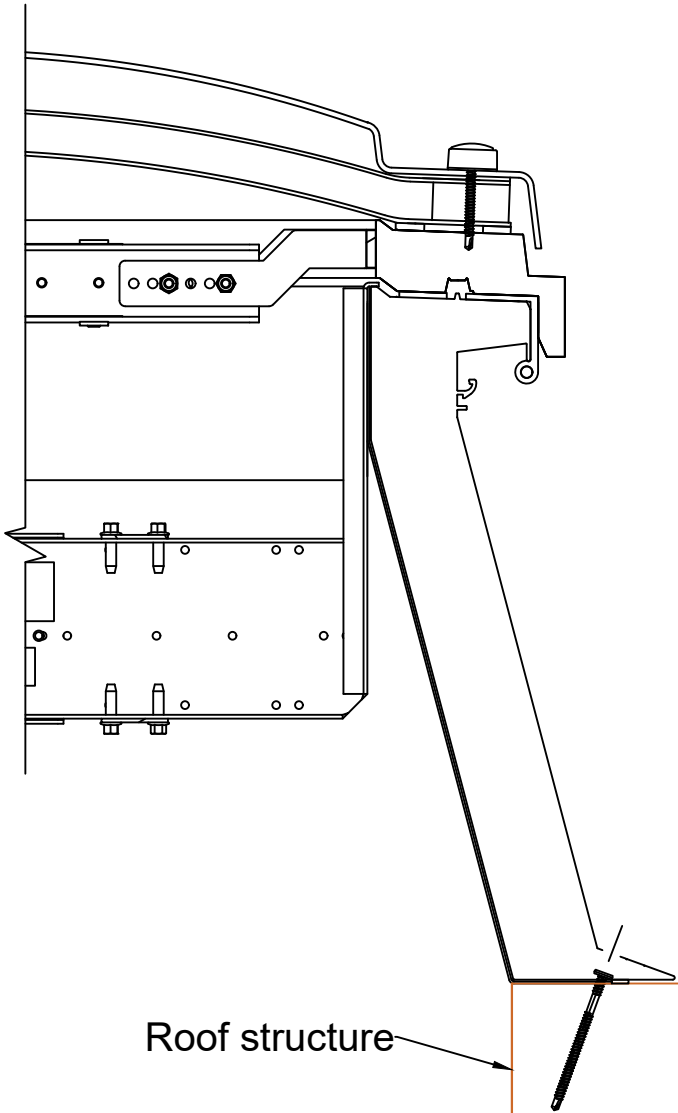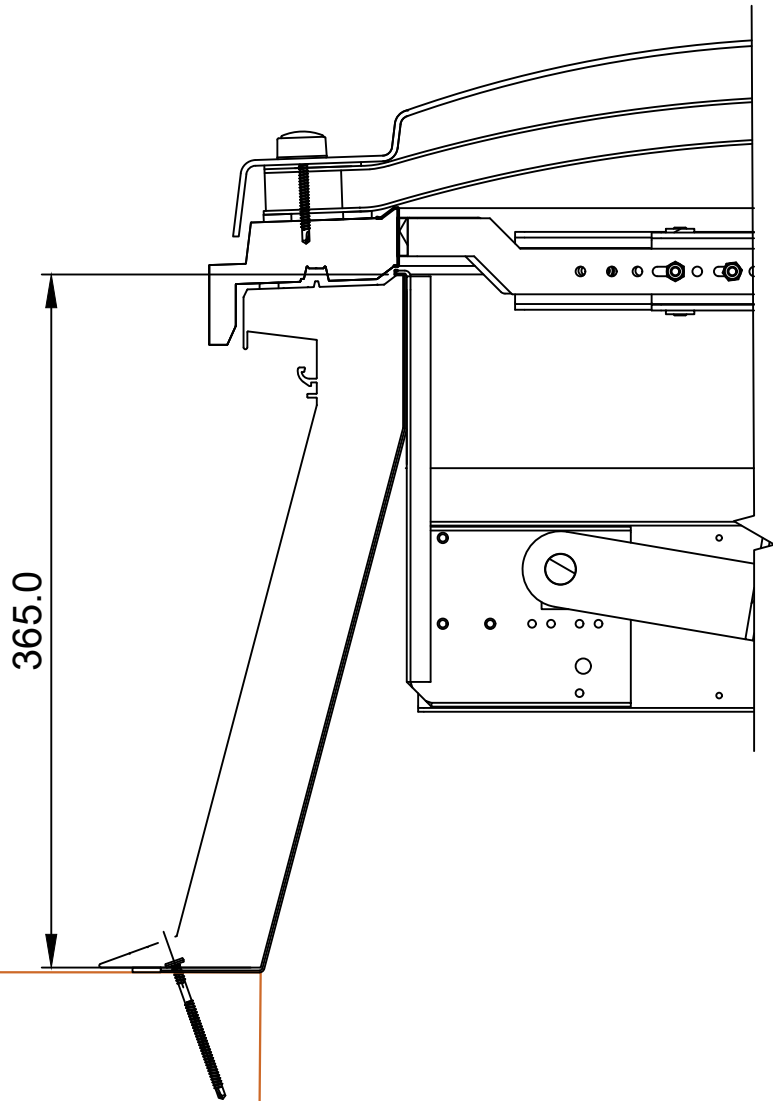

Smoke Vent size = Roof opening size

NOTE - Dome Height Varies with Smoke Vent Size

Issue	Date	Change detail	Drawn by	Approved
1	06/11/17	PRODUCTION ISSUE	PJ	PDS
2	25/06/18	ADDED WIND DEFLECTORS	PJ	PDS



Daylight Systems

Coventry
Alderman's Green Ind Est
Coventry CV2 2QU
024 7660 2022
www.brettmartin.com

Title: Mardome Trade Smoke Vent

Page:2 OF 4

Drawn by: PJ

Dwg No:


Scale: 1:4 (A3)

Approved: PDS

HC371

Mardome Trade Smoke Vent with Wind Deflectors - On Builder's upstand


Smoke Vent size

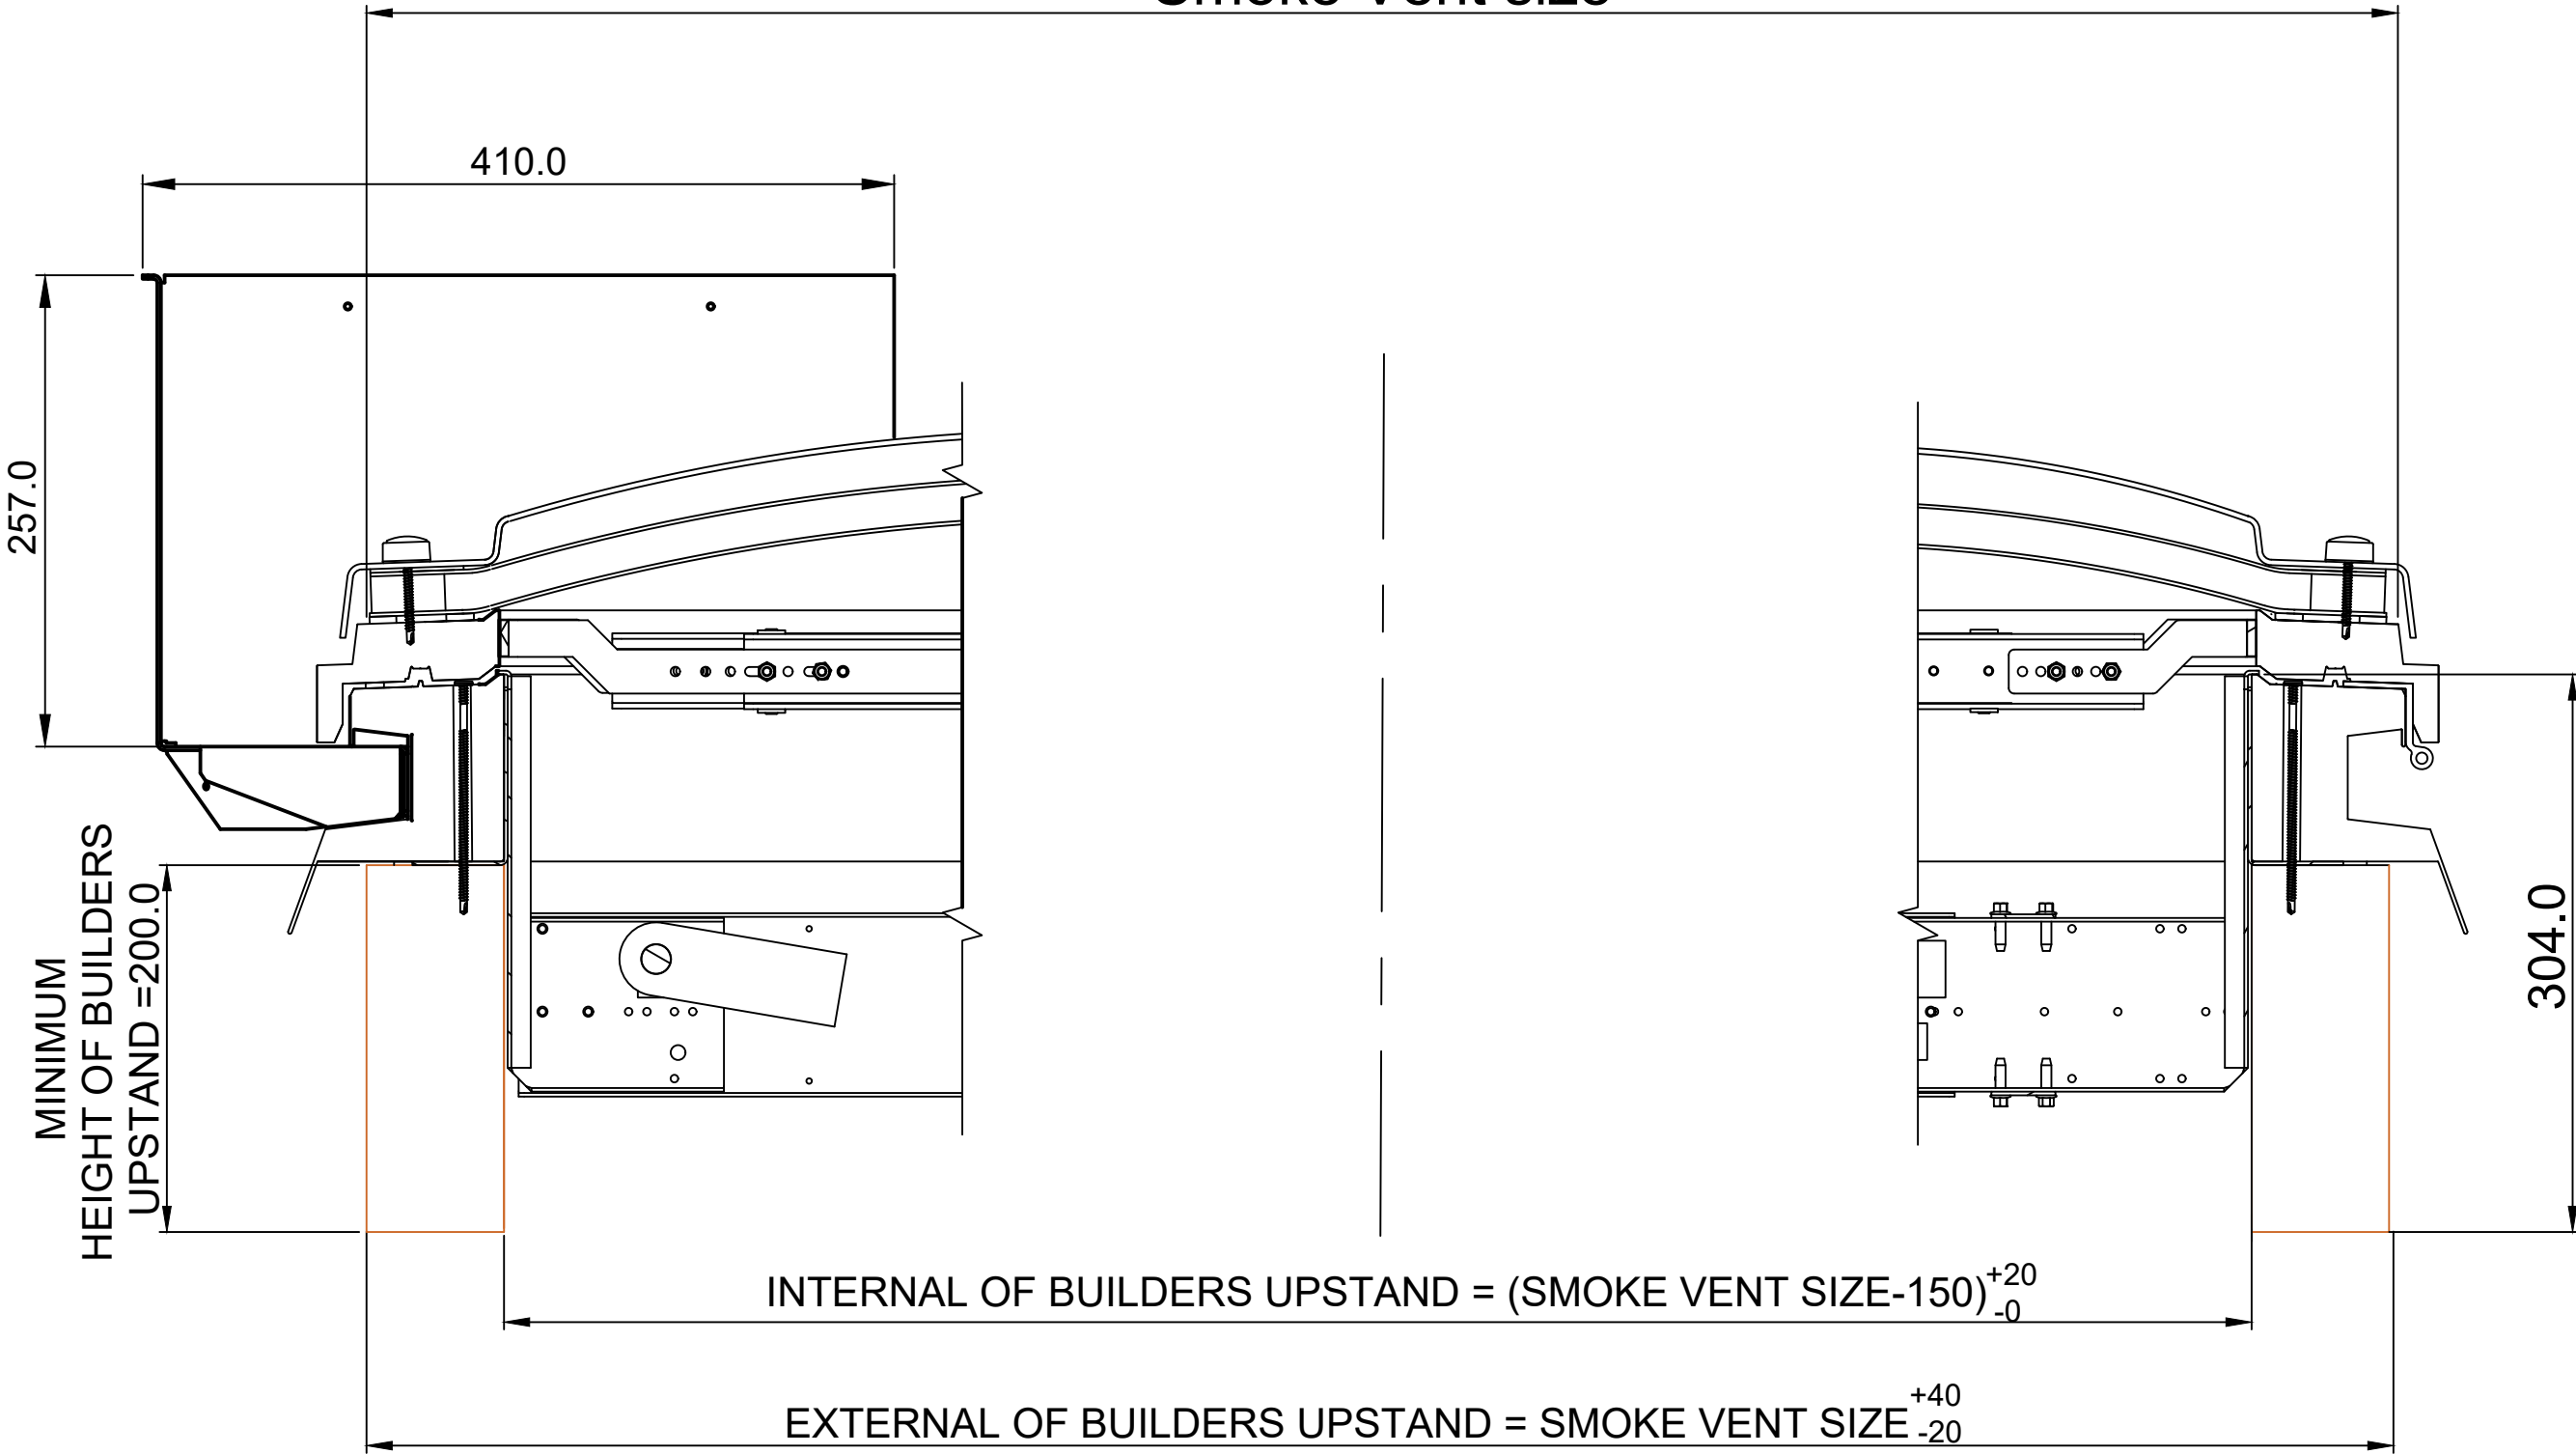

NOTE - Dome Height Varies with Smoke Vent Size

Issue	Date	Change detail	Drawn by	Approved
1	06/11/17	PRODUCTION ISSUE	PJ	PDS
2	25/06/18	ADDED WIND DEFLECTORS	PJ	PDS

Mardome Trade Smoke Vent with Wind Deflectors - On 365mm sloped kerb

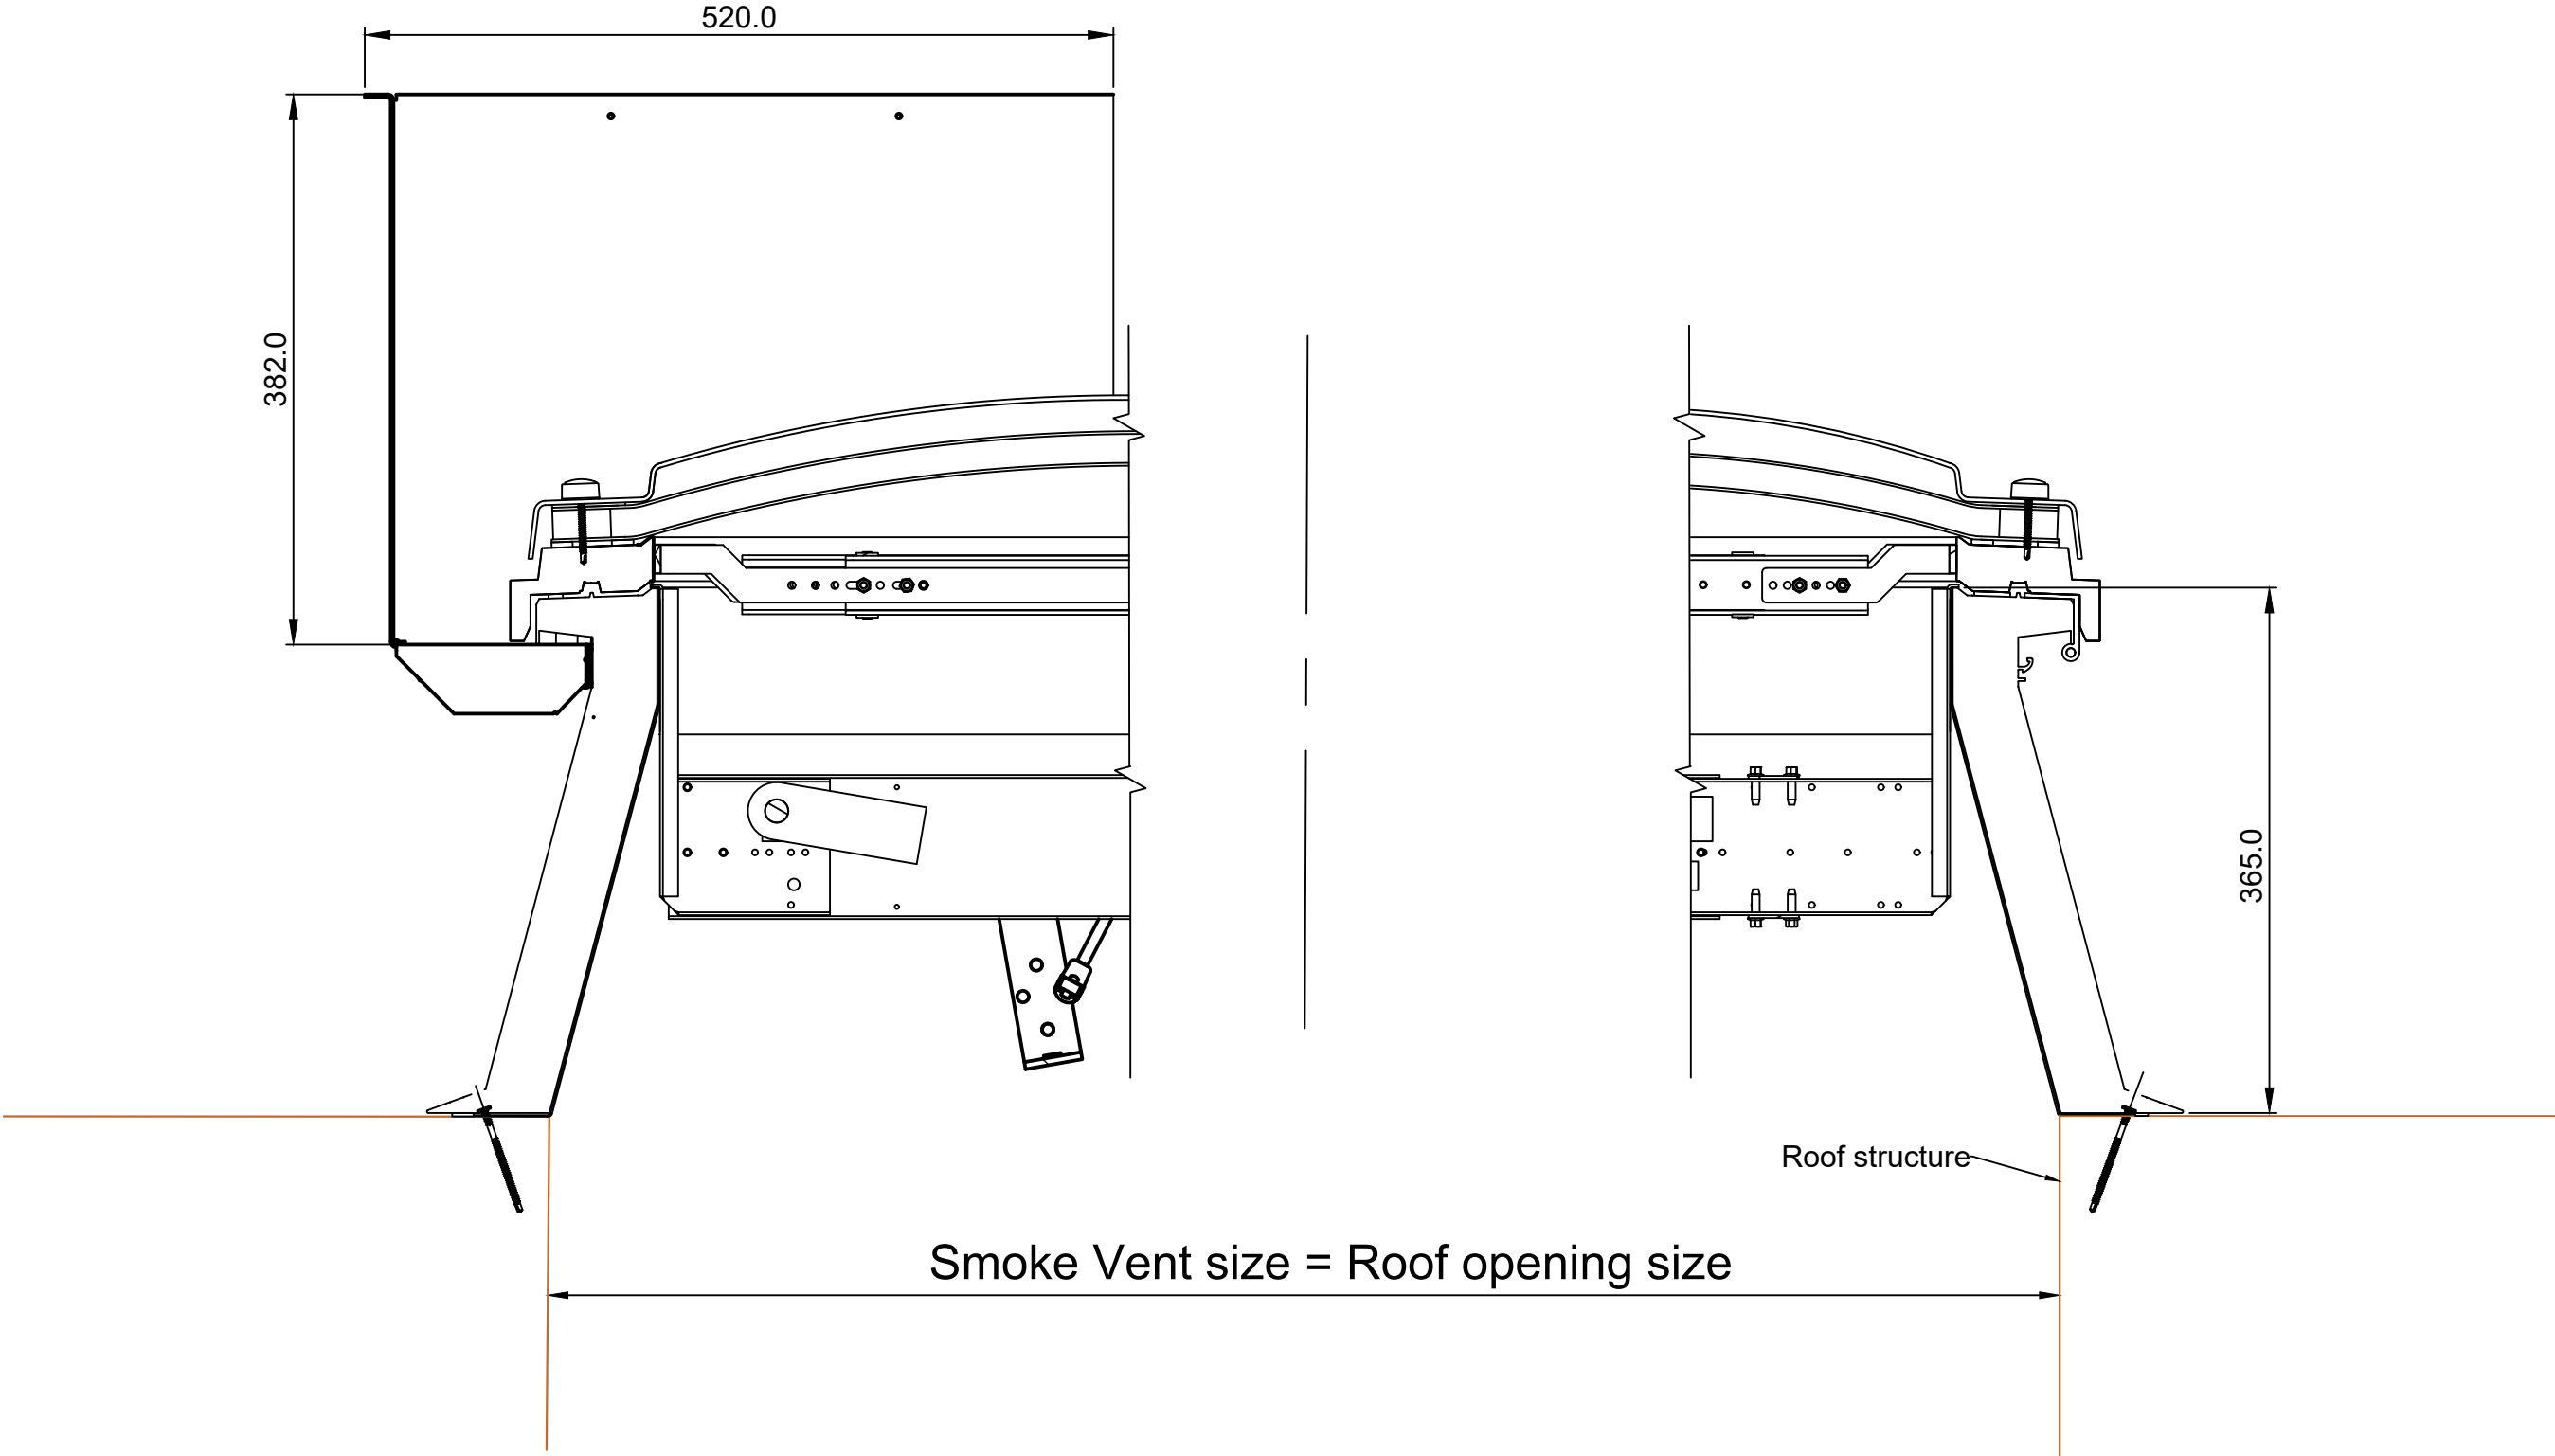

NOTE - Dome Height Varies with Smoke Vent Size

Issue	Date	Change detail	Drawn by	Approved
1	06/11/17	PRODUCTION ISSUE	PJ	PDS
2	25/06/18	ADDED WIND DEFLECTORS	PJ	PDS



Daylight Systems

Coventry
Alderman's Green Ind Est
Coventry CV2 2QU
024 7660 2022
www.brettmartin.com

Title: Mardome Trade Smoke Vent

Page:4 OF 4

Drawn by: PJ

Dwg No:

Scale: 1:5 (A3)

Approved: PDS

HC371