


**Option 1 (Fixing from Externally)
Fixed Rooflight Installation Guide**

Fixed Flat Thermal Rooflight Typical Installation Guide

Double Glazed

TECHNICAL
Manufactured to
BS EN – 12150
BS EN -1270

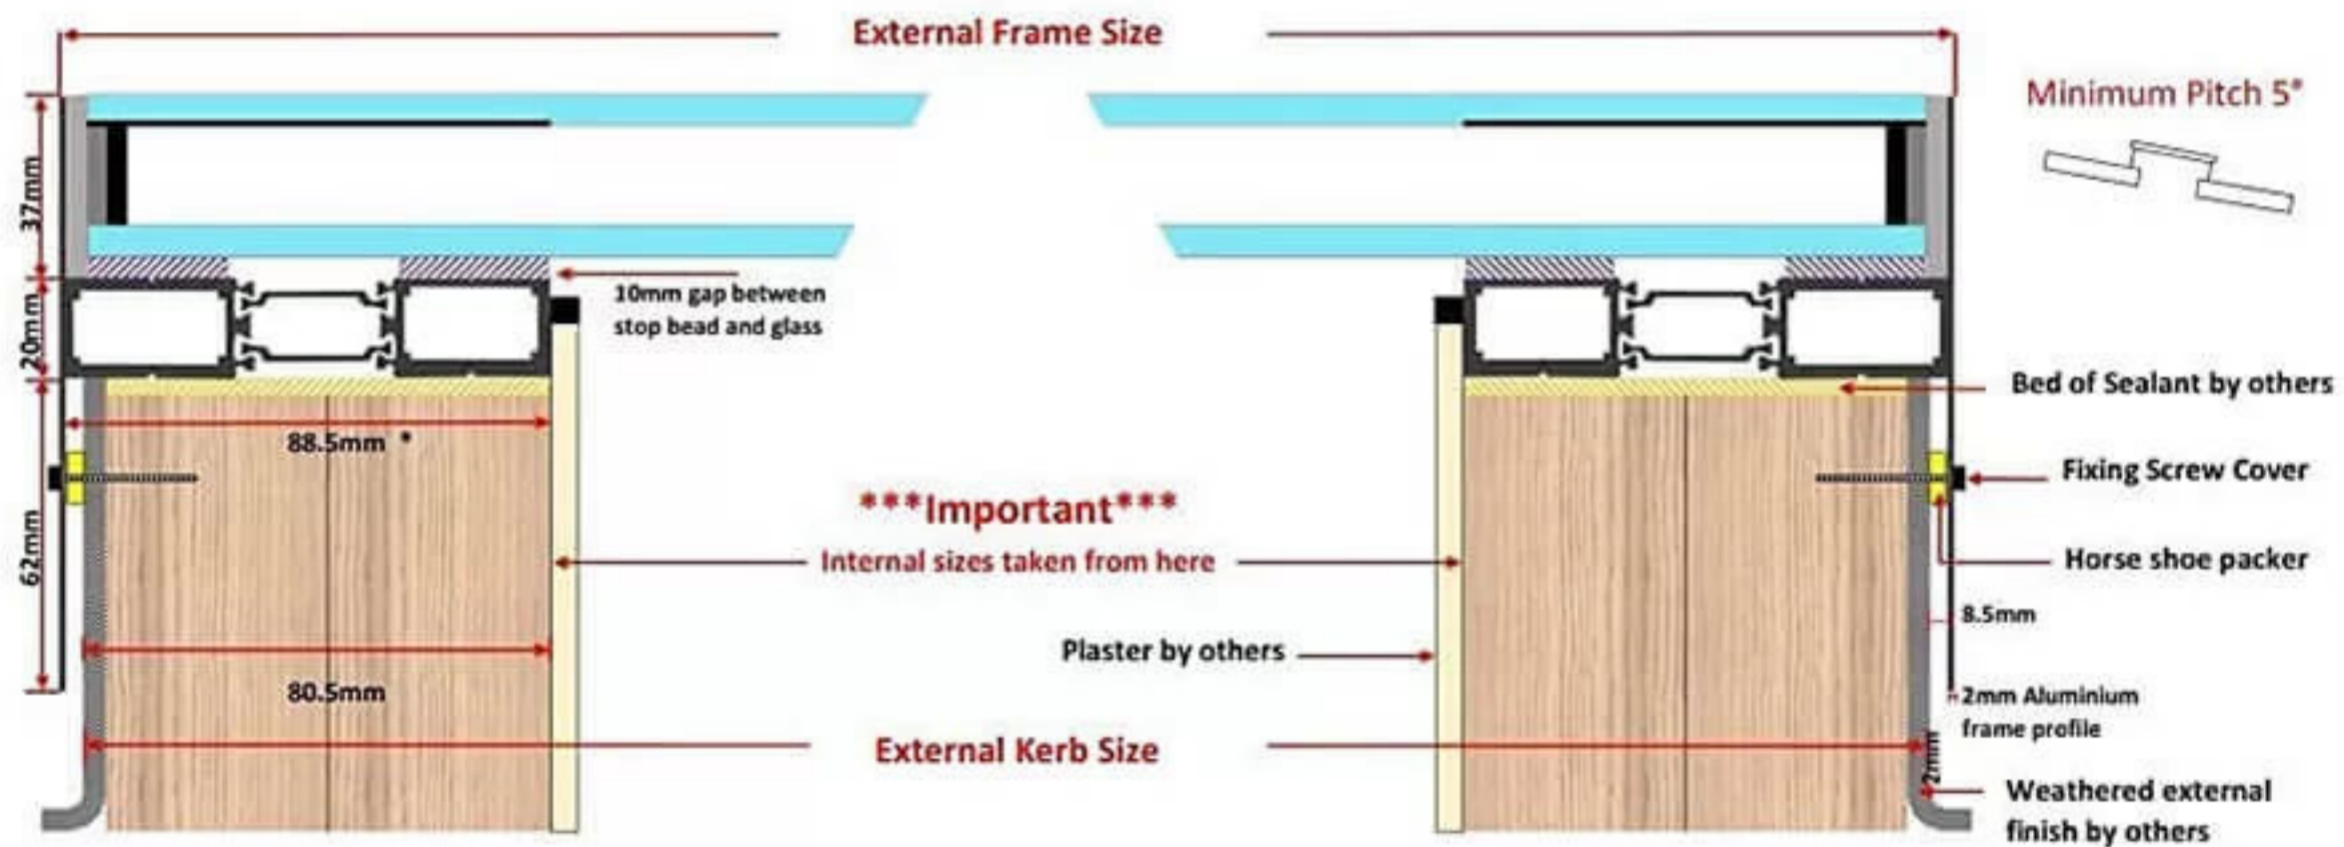

* If finished kerb/upstand is wider than 88.5mm an extended border will be required to cover kerb/upstand (call office to discuss)

For illustrative Purposes only