


**Option 2 (Fixing from Internally)  
Fixed Rooflight Installation Guide**

**Fixed Flat Thermal Rooflight Typical Installation Guide**

Double Glazed

**TECHNICAL**

Manufactured to  
BS EN – 12150  
BS EN -1270

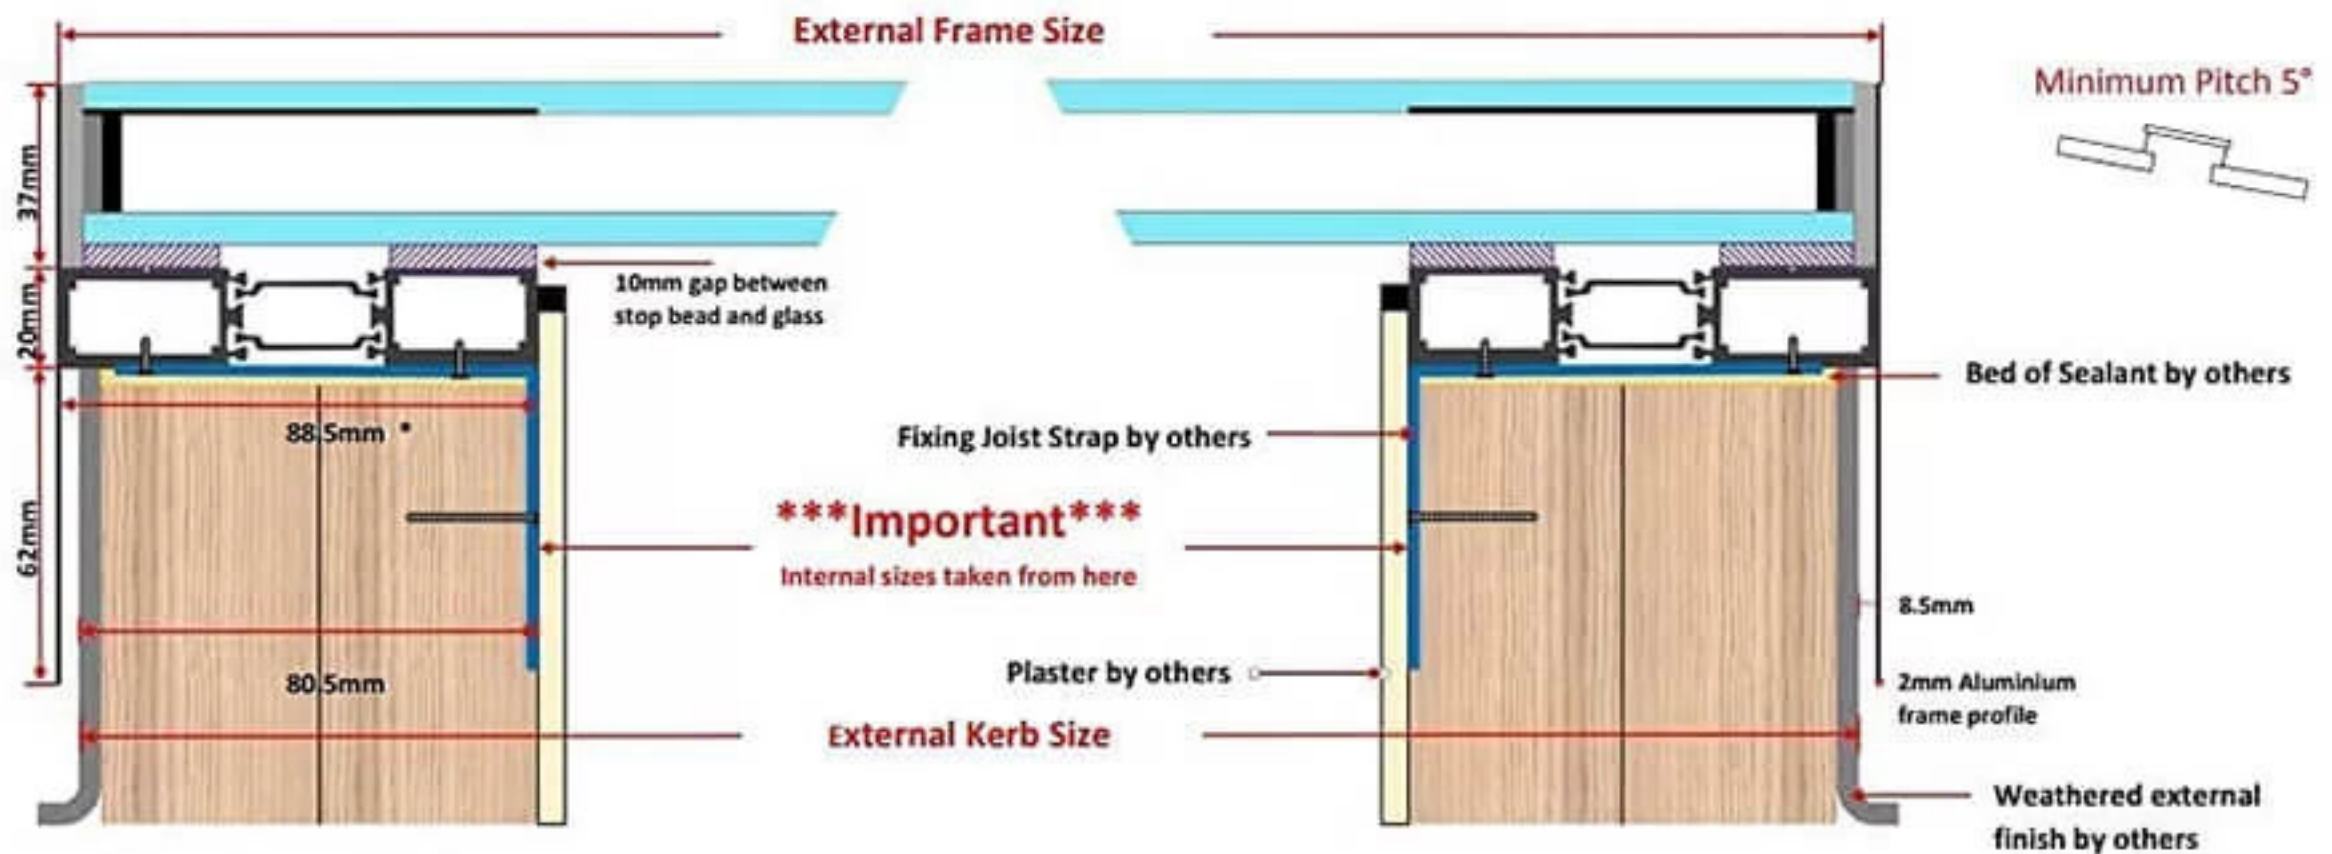

\* If finished kerb/upstand is wider than 88.5mm an extended border will be required to cover kerb/upstand (call office to discuss)

For illustrative Purposes only