



ROOF WINDOW

Fenêtre de toit • Dachfenster • Ovenlysvindue • Dakvenster • Finestra per tetti • Tetőtéri ablak • Sřešní okno
Okno dachowe • Ferestre de mansarda • Strešno okno • Strešné okno • Krovni prozor

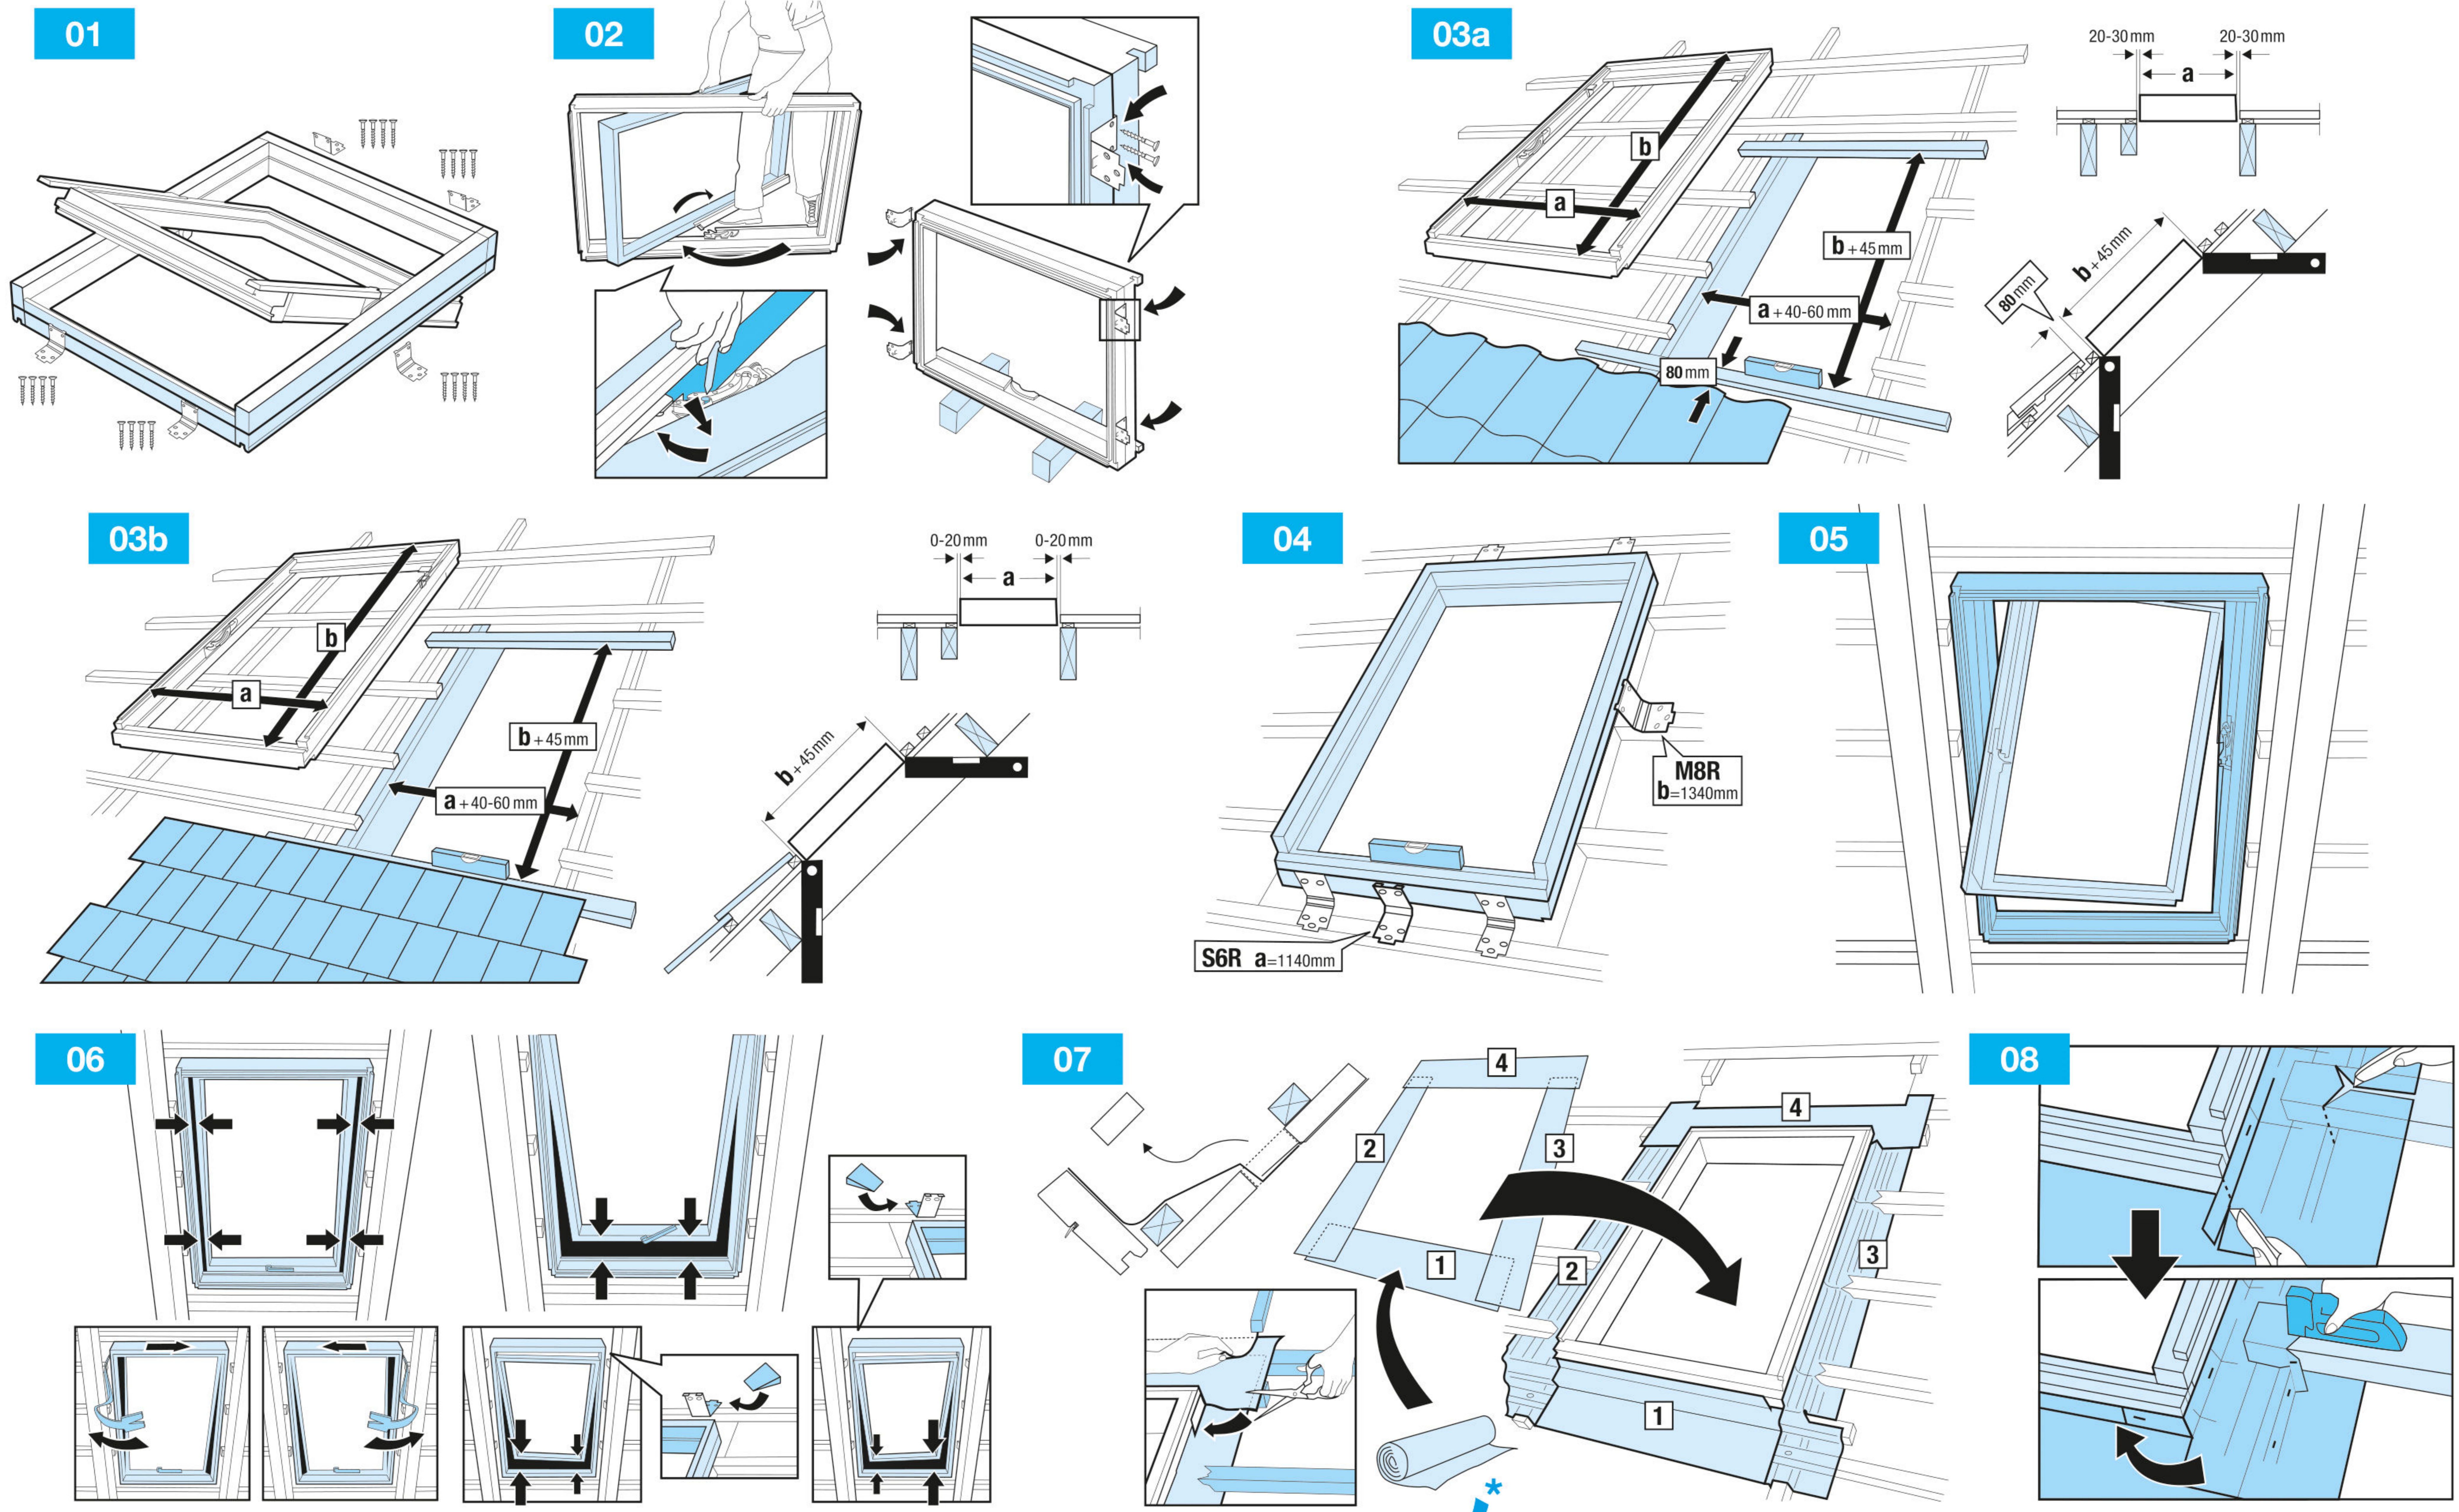


* Roofing underlay not included • Krovna folija nije u kutiji • Sřešní folie není součástí dodávky • Waterkerende manchet / dampfolie wordt niet meegeleverd • Film sous-toiture non inclus • Dachfolie ist nicht in der Verpackung enthalten
A doboz nem tartalmazza a tetőfóliát • Foglio impermeabile non incluso • Folia wstępnej krycia nie jest załączona • Membrana de acoperis nu este inclusa • Strešná fólia nie je súčasťou balenia • Lámina impermeable no incluida

ZO

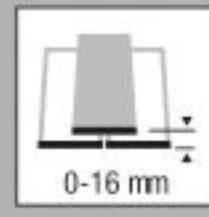

0-16 mm

ZO

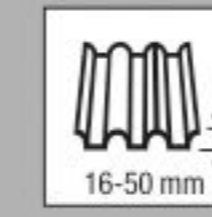


16-50 mm

WO



16-120 mm


09b

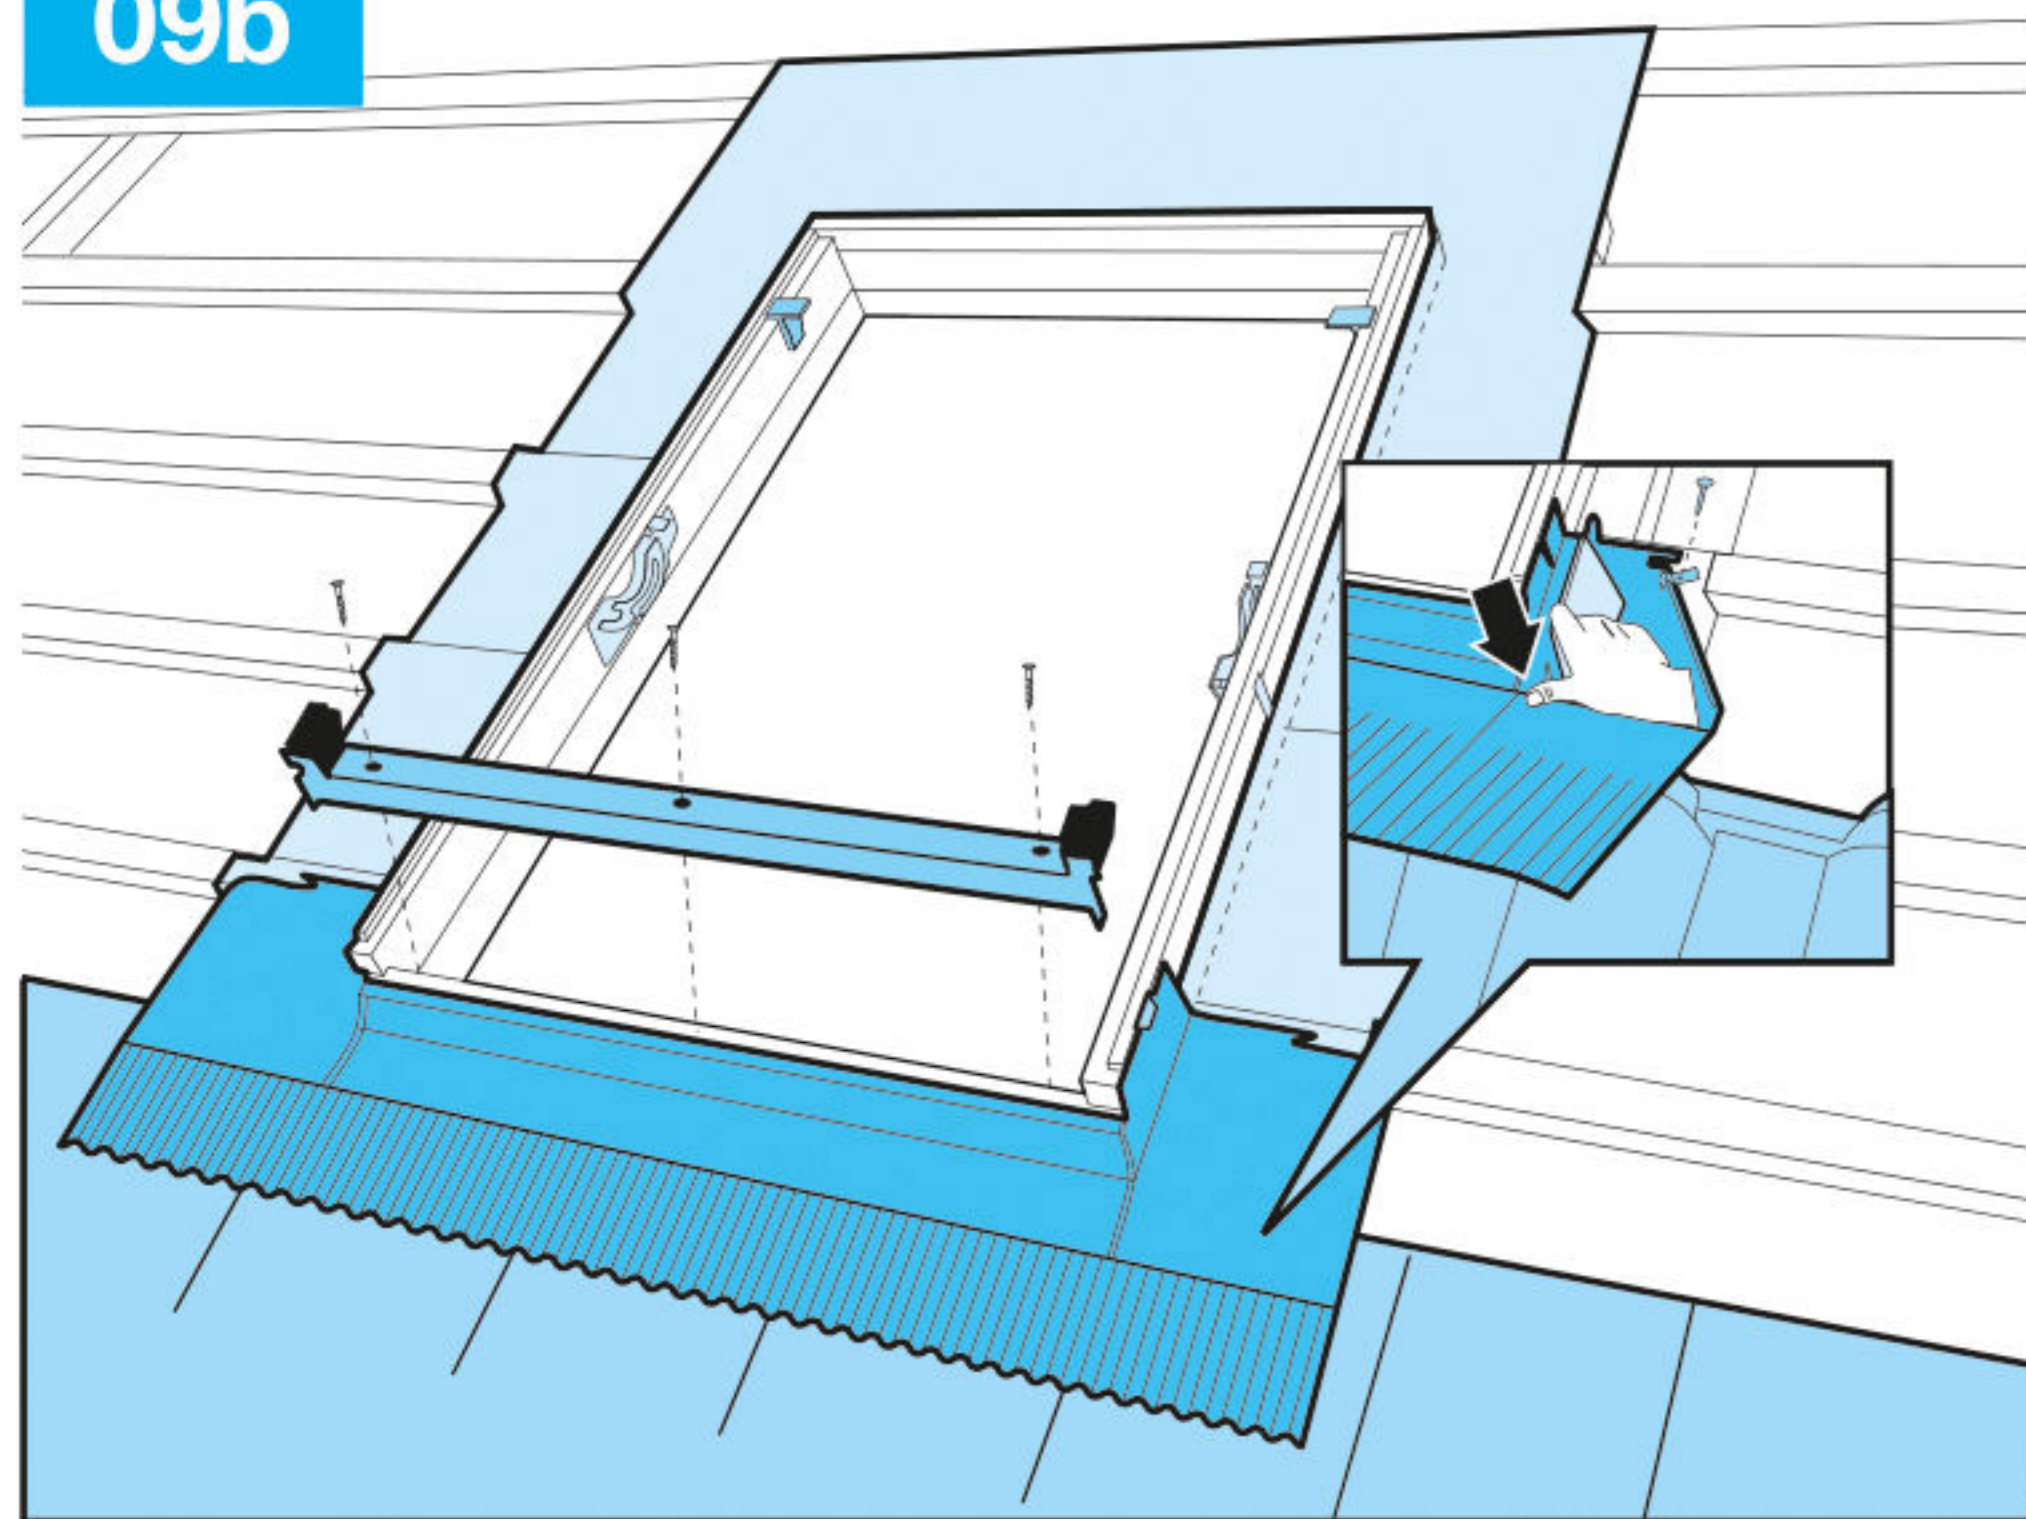


10b




09a

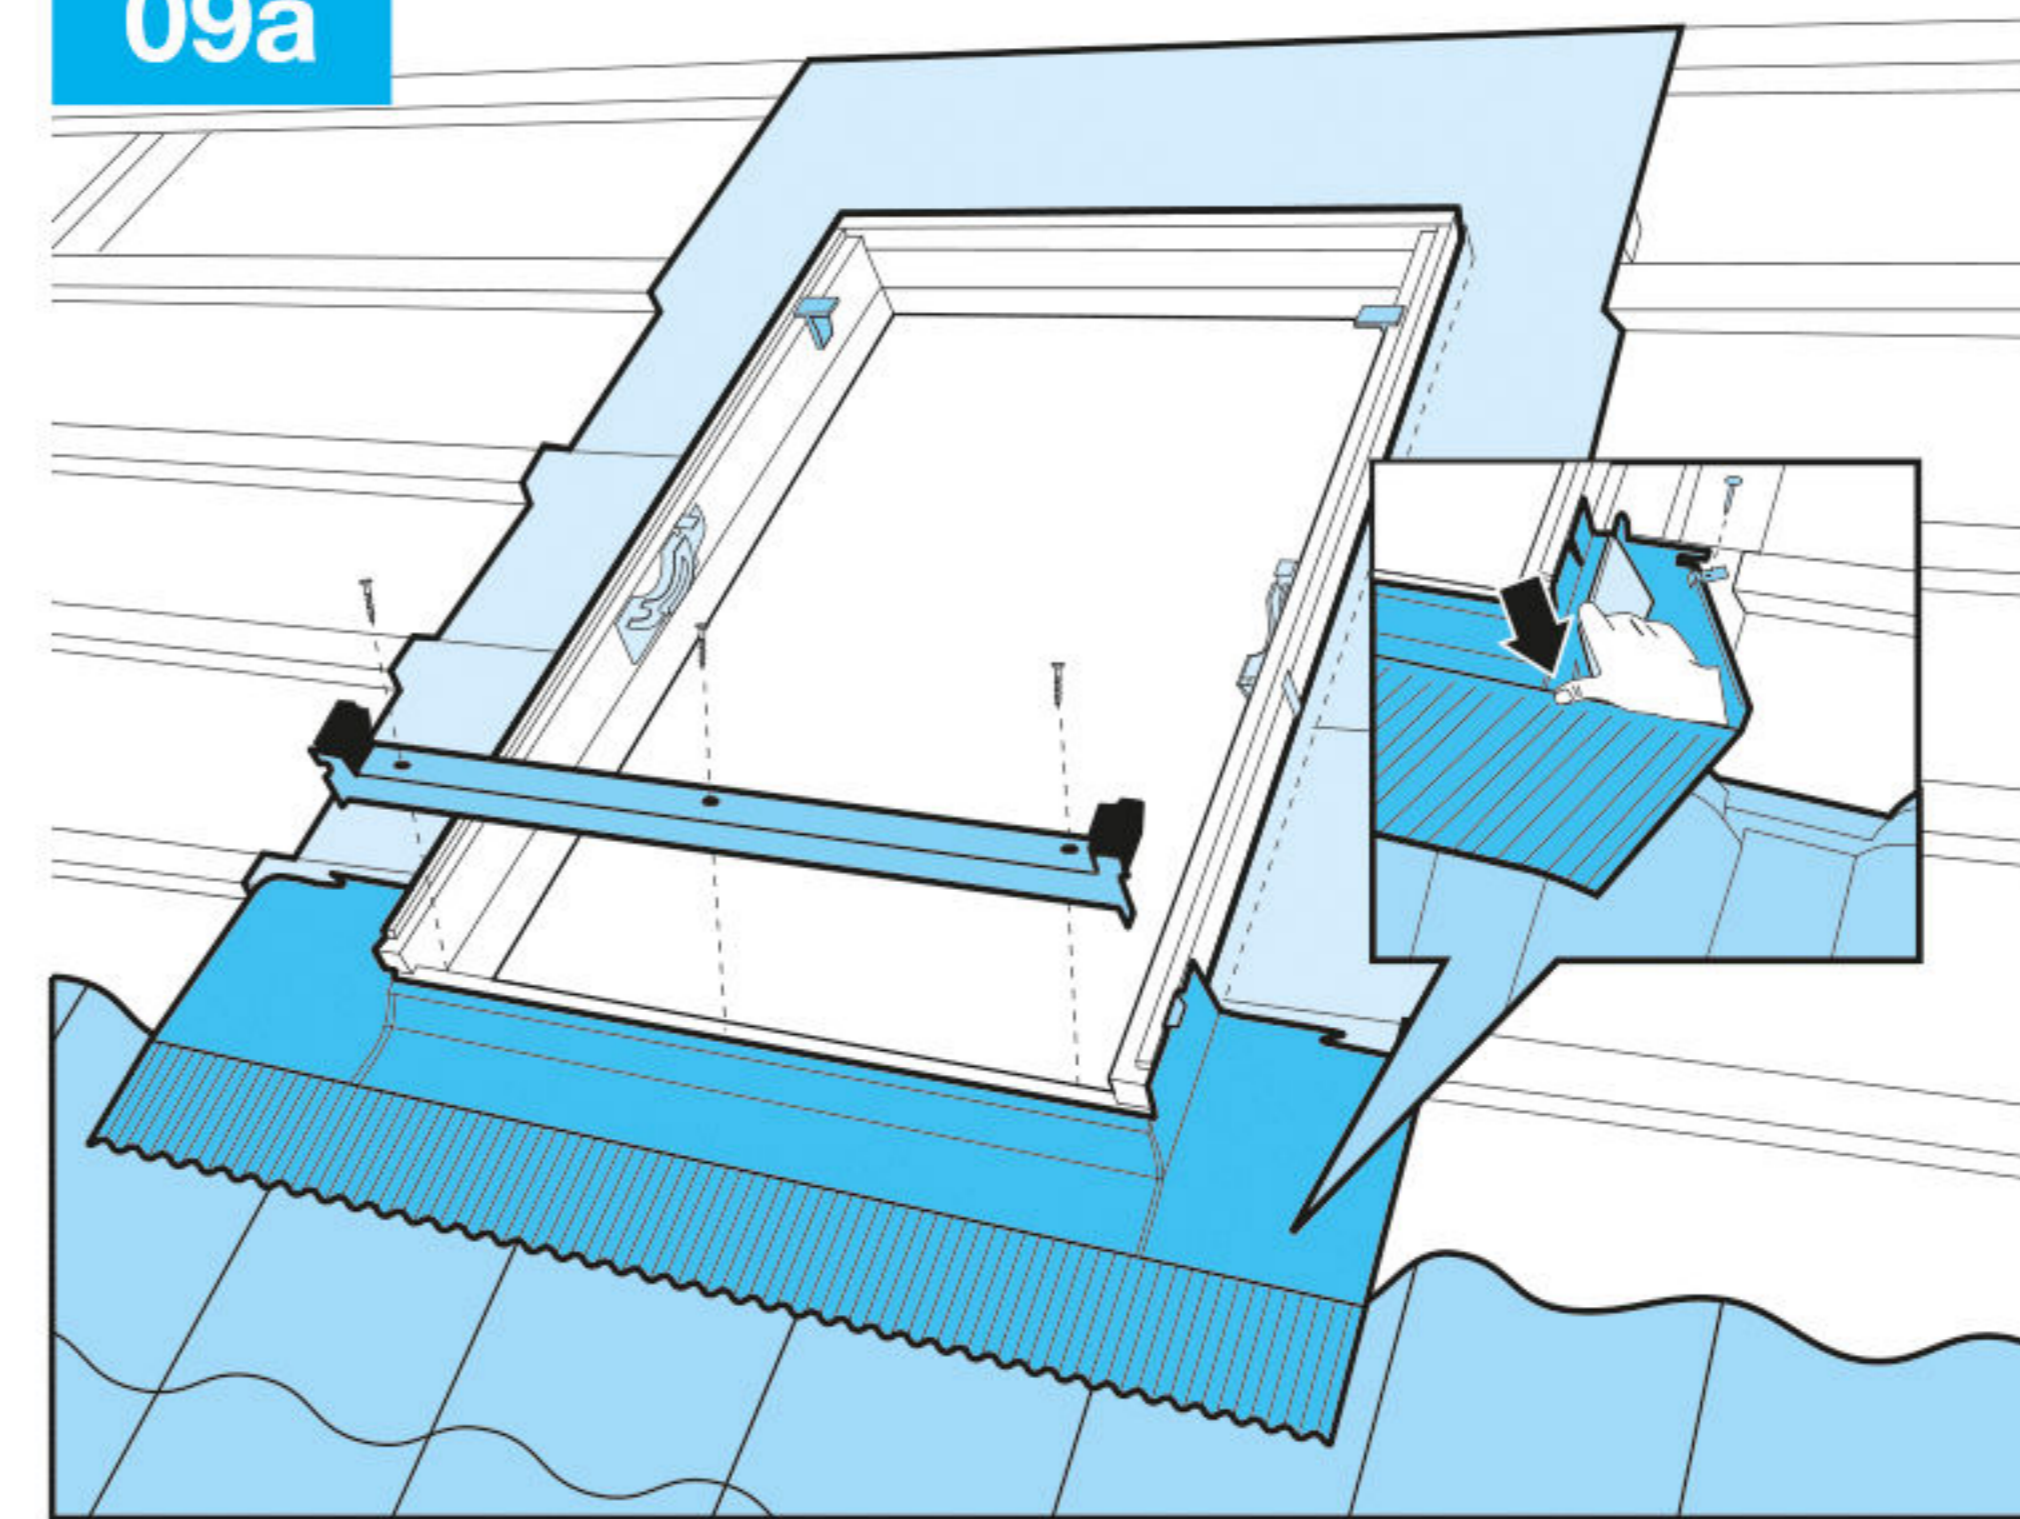


10a

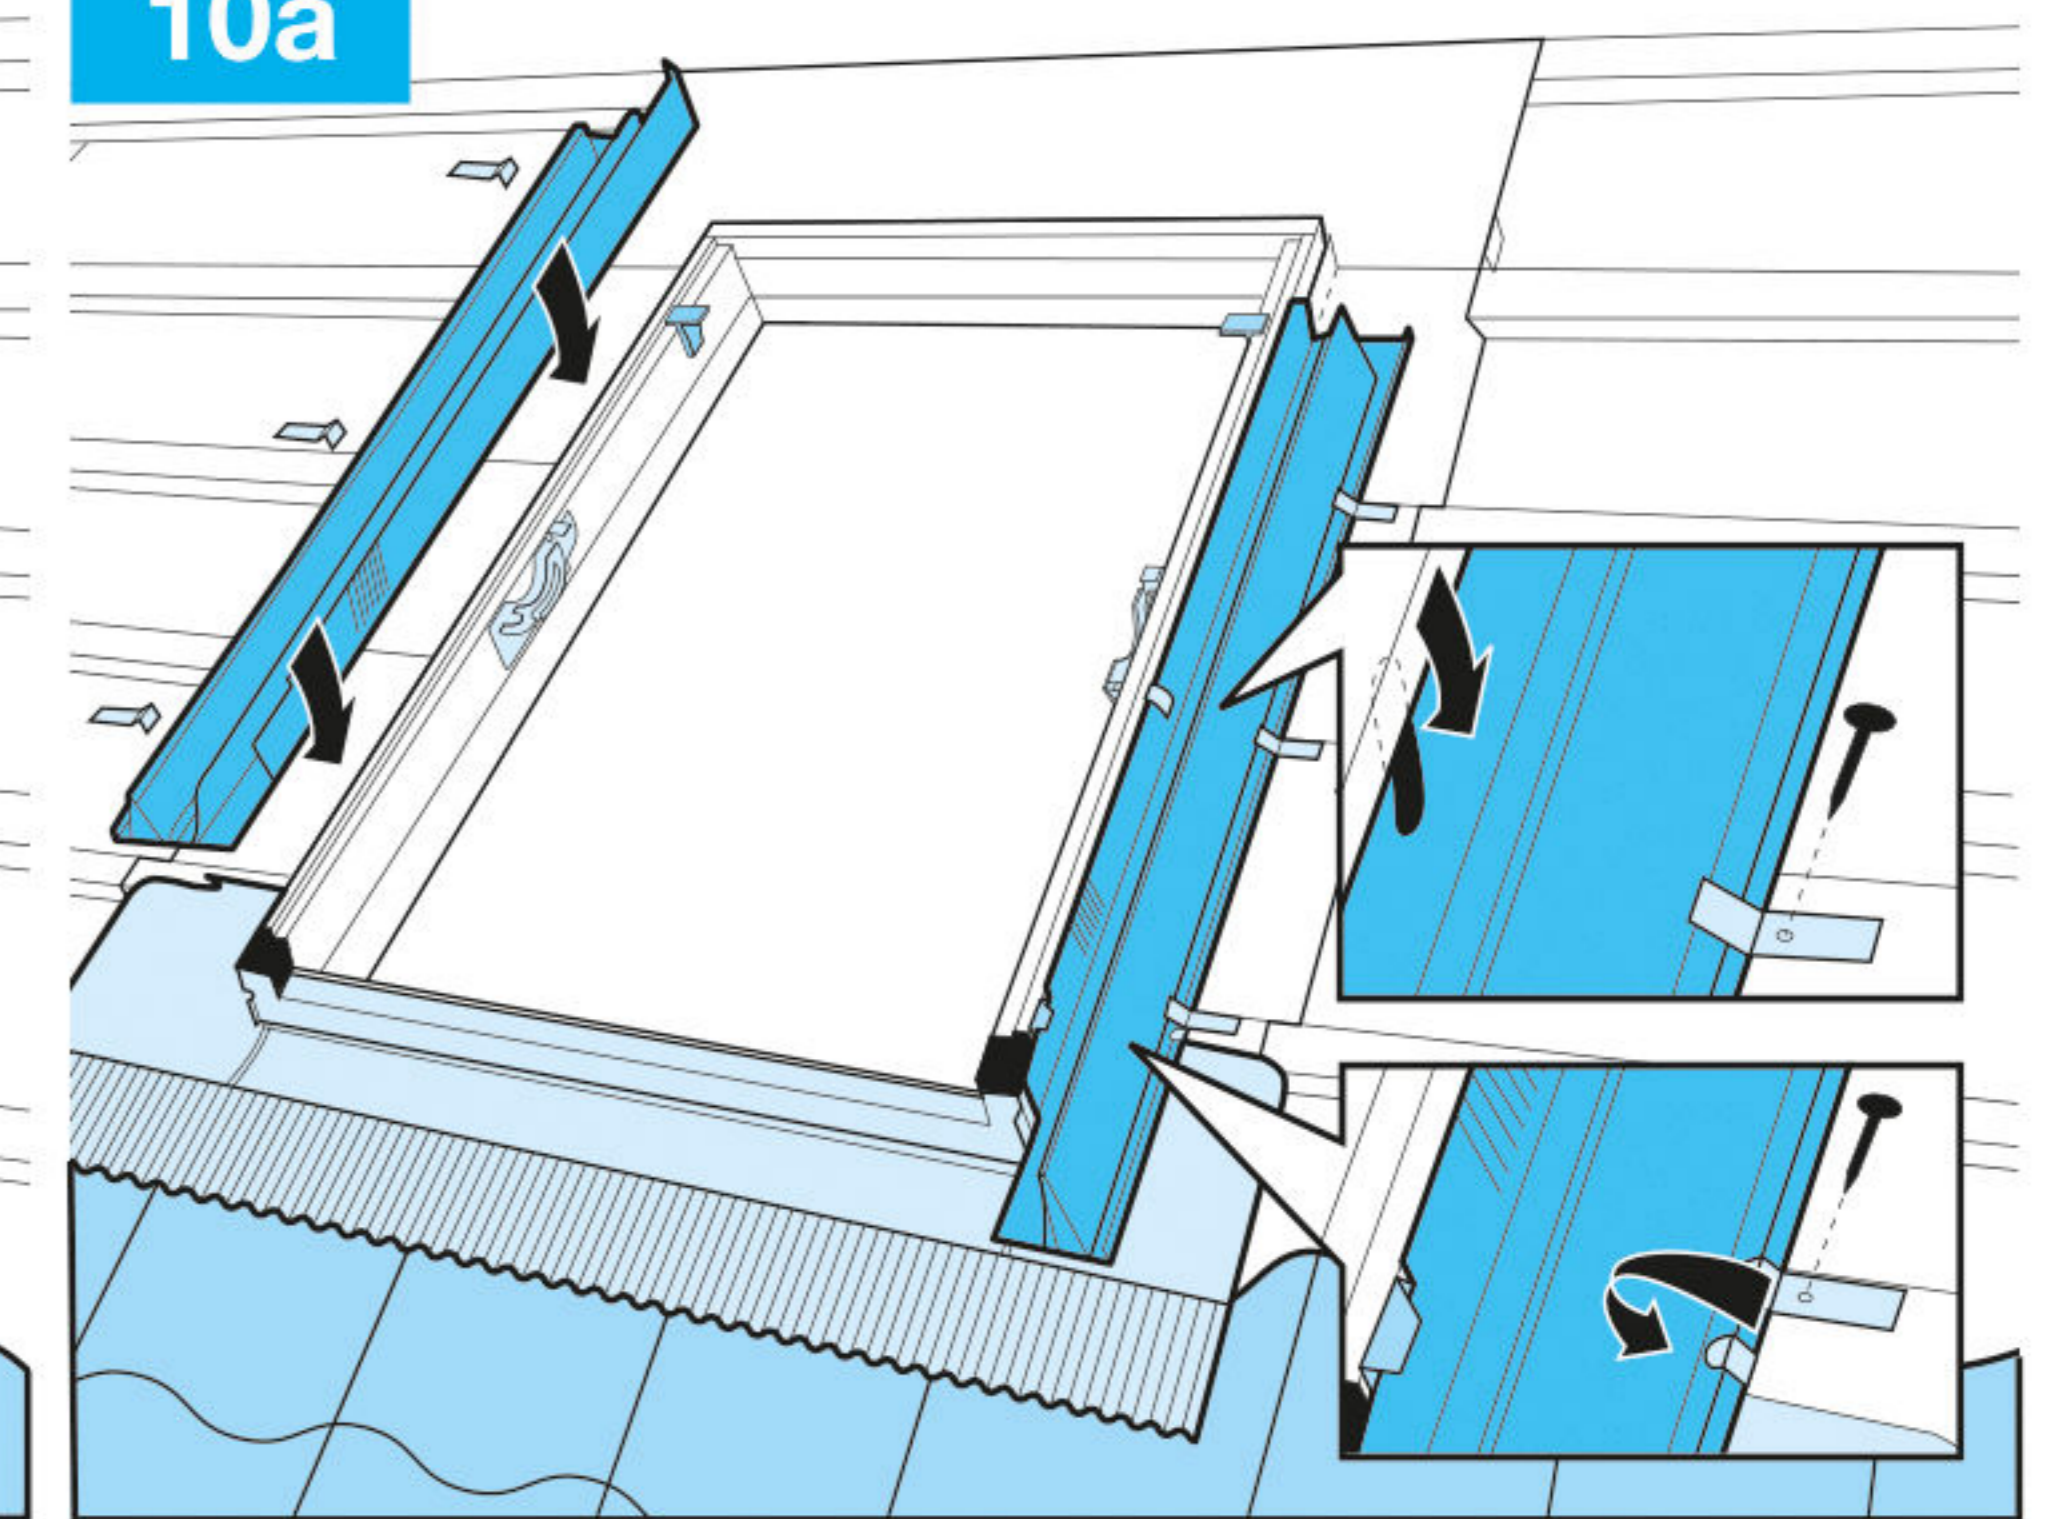


11b

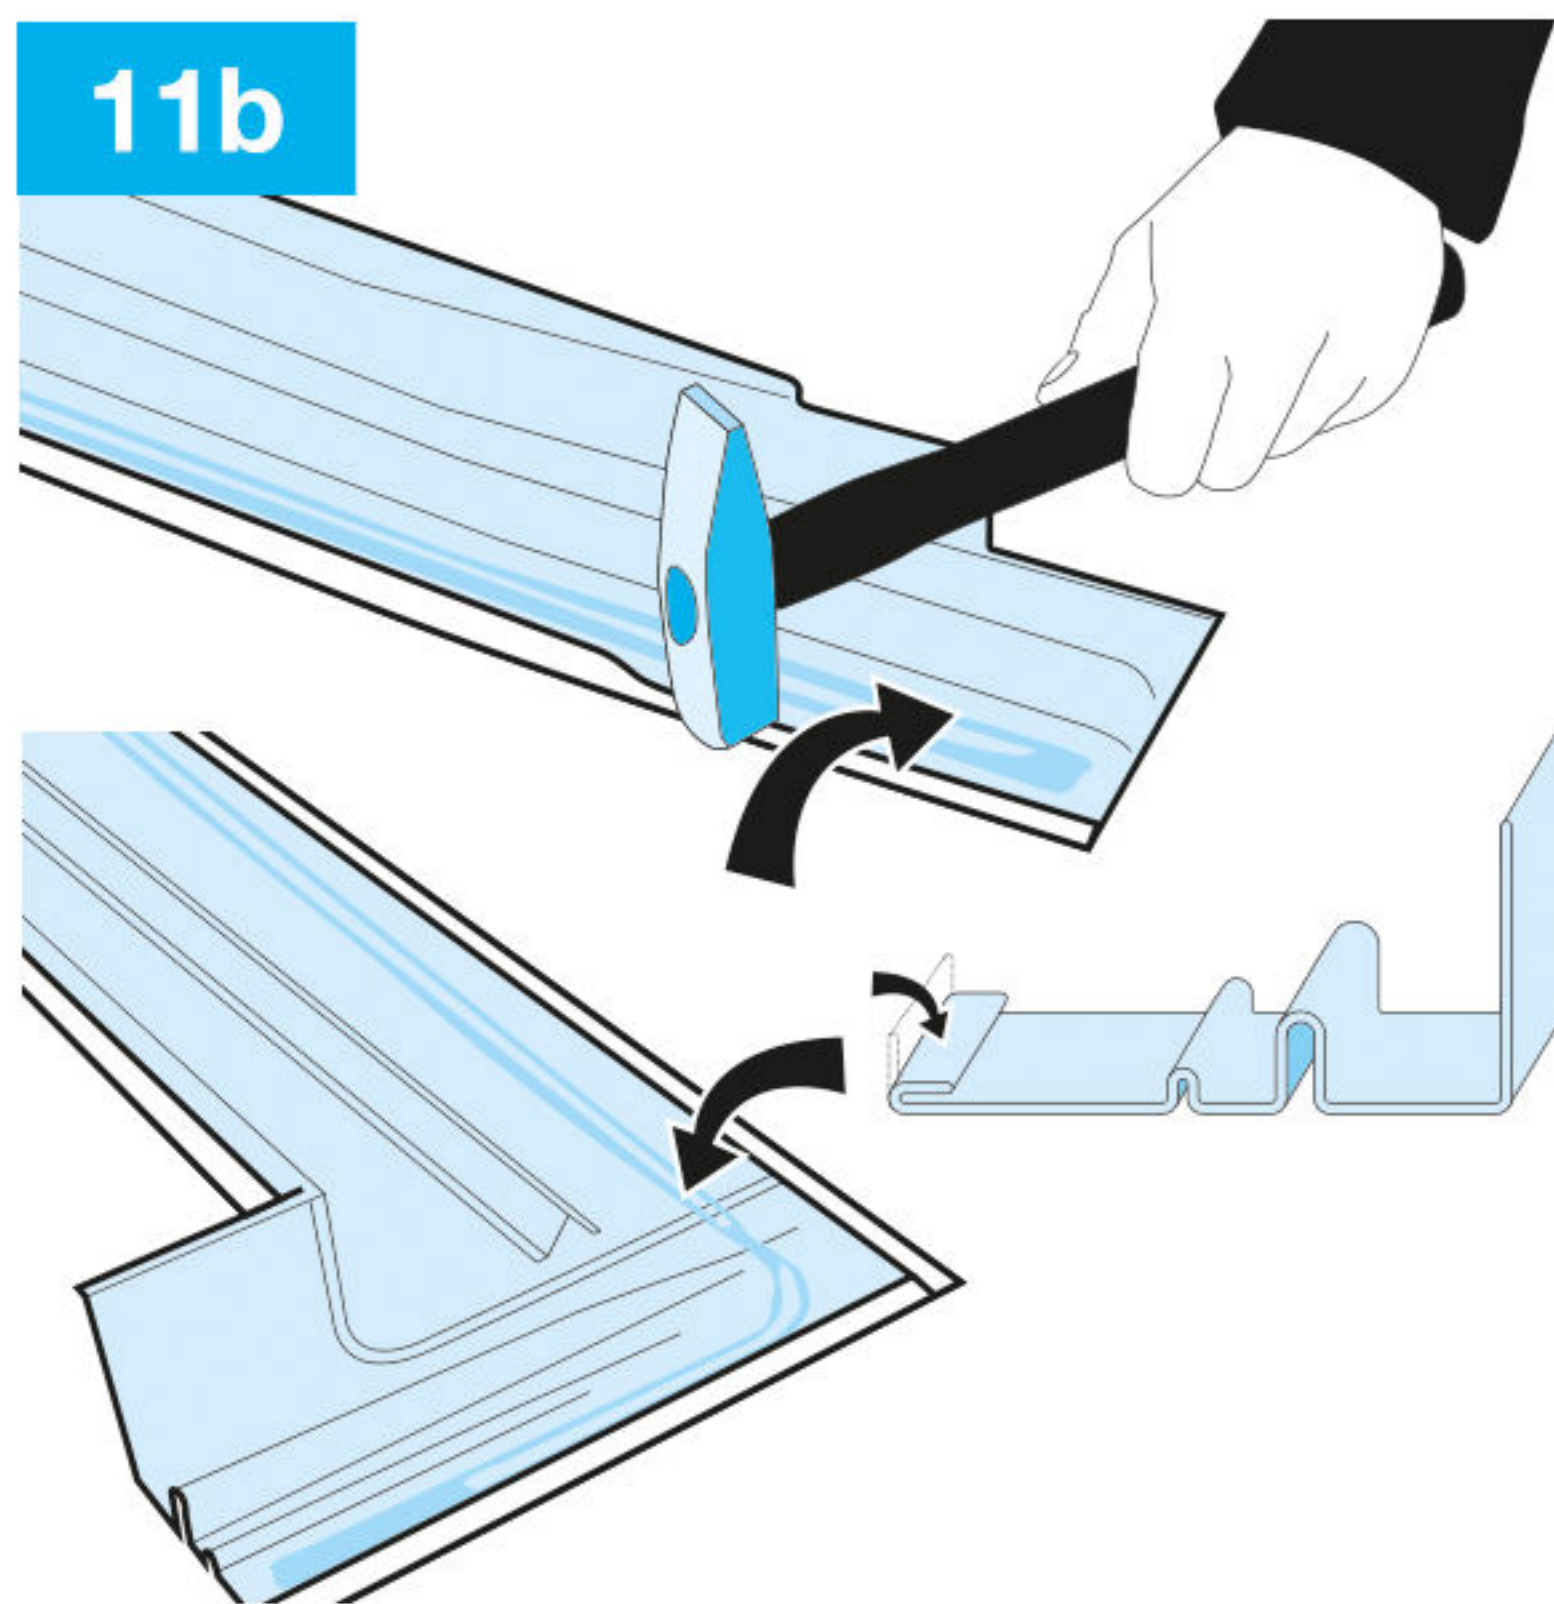


12b

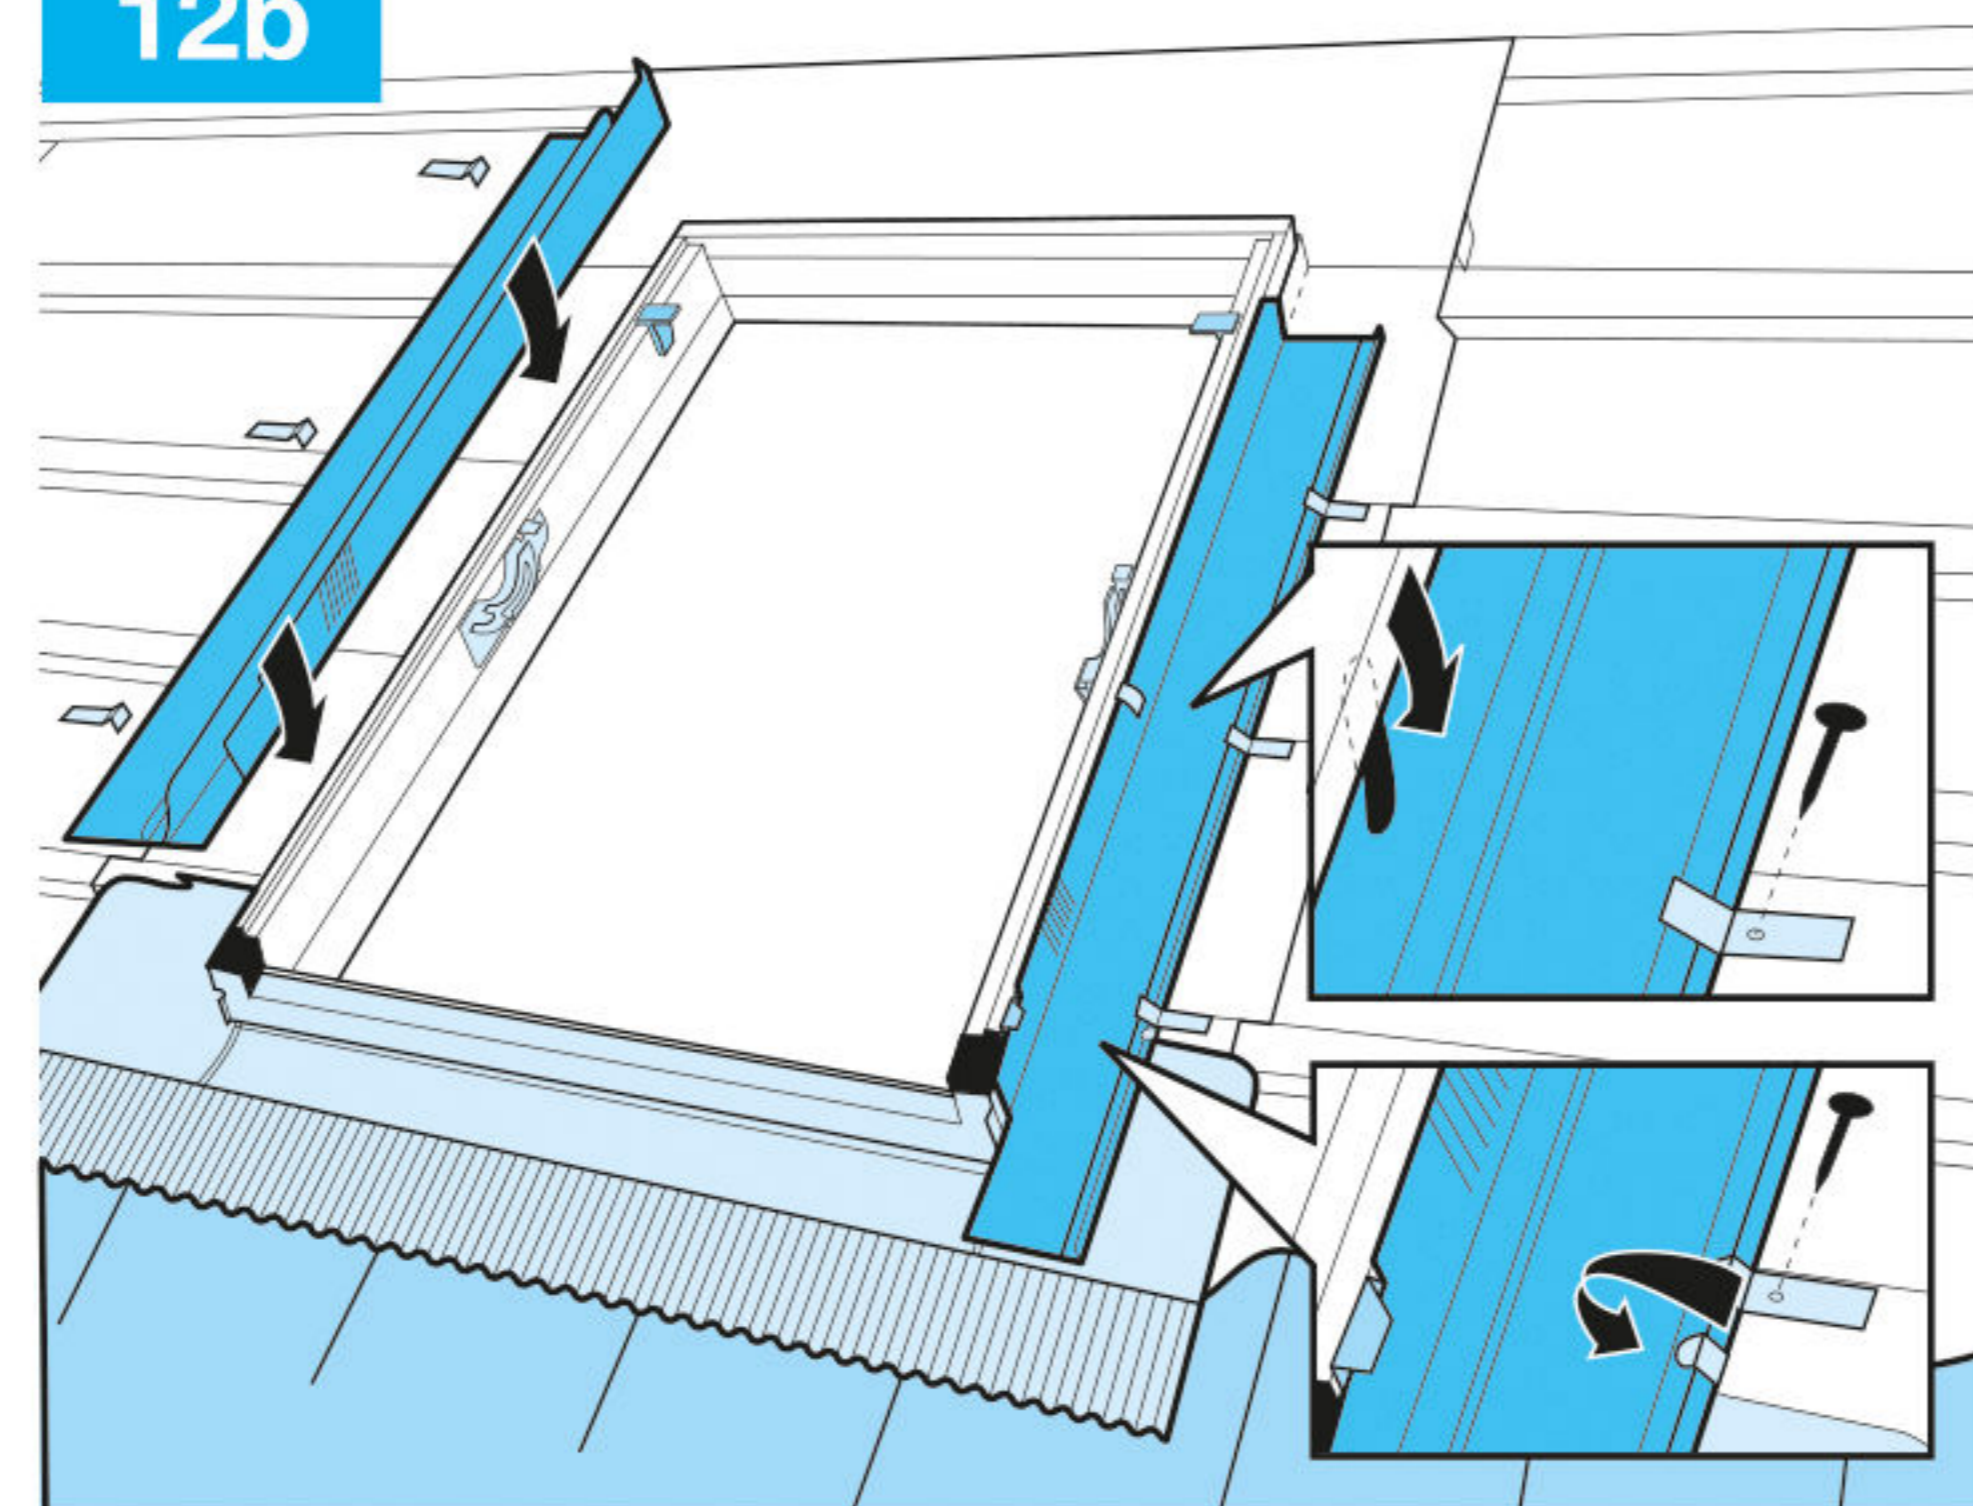


11a

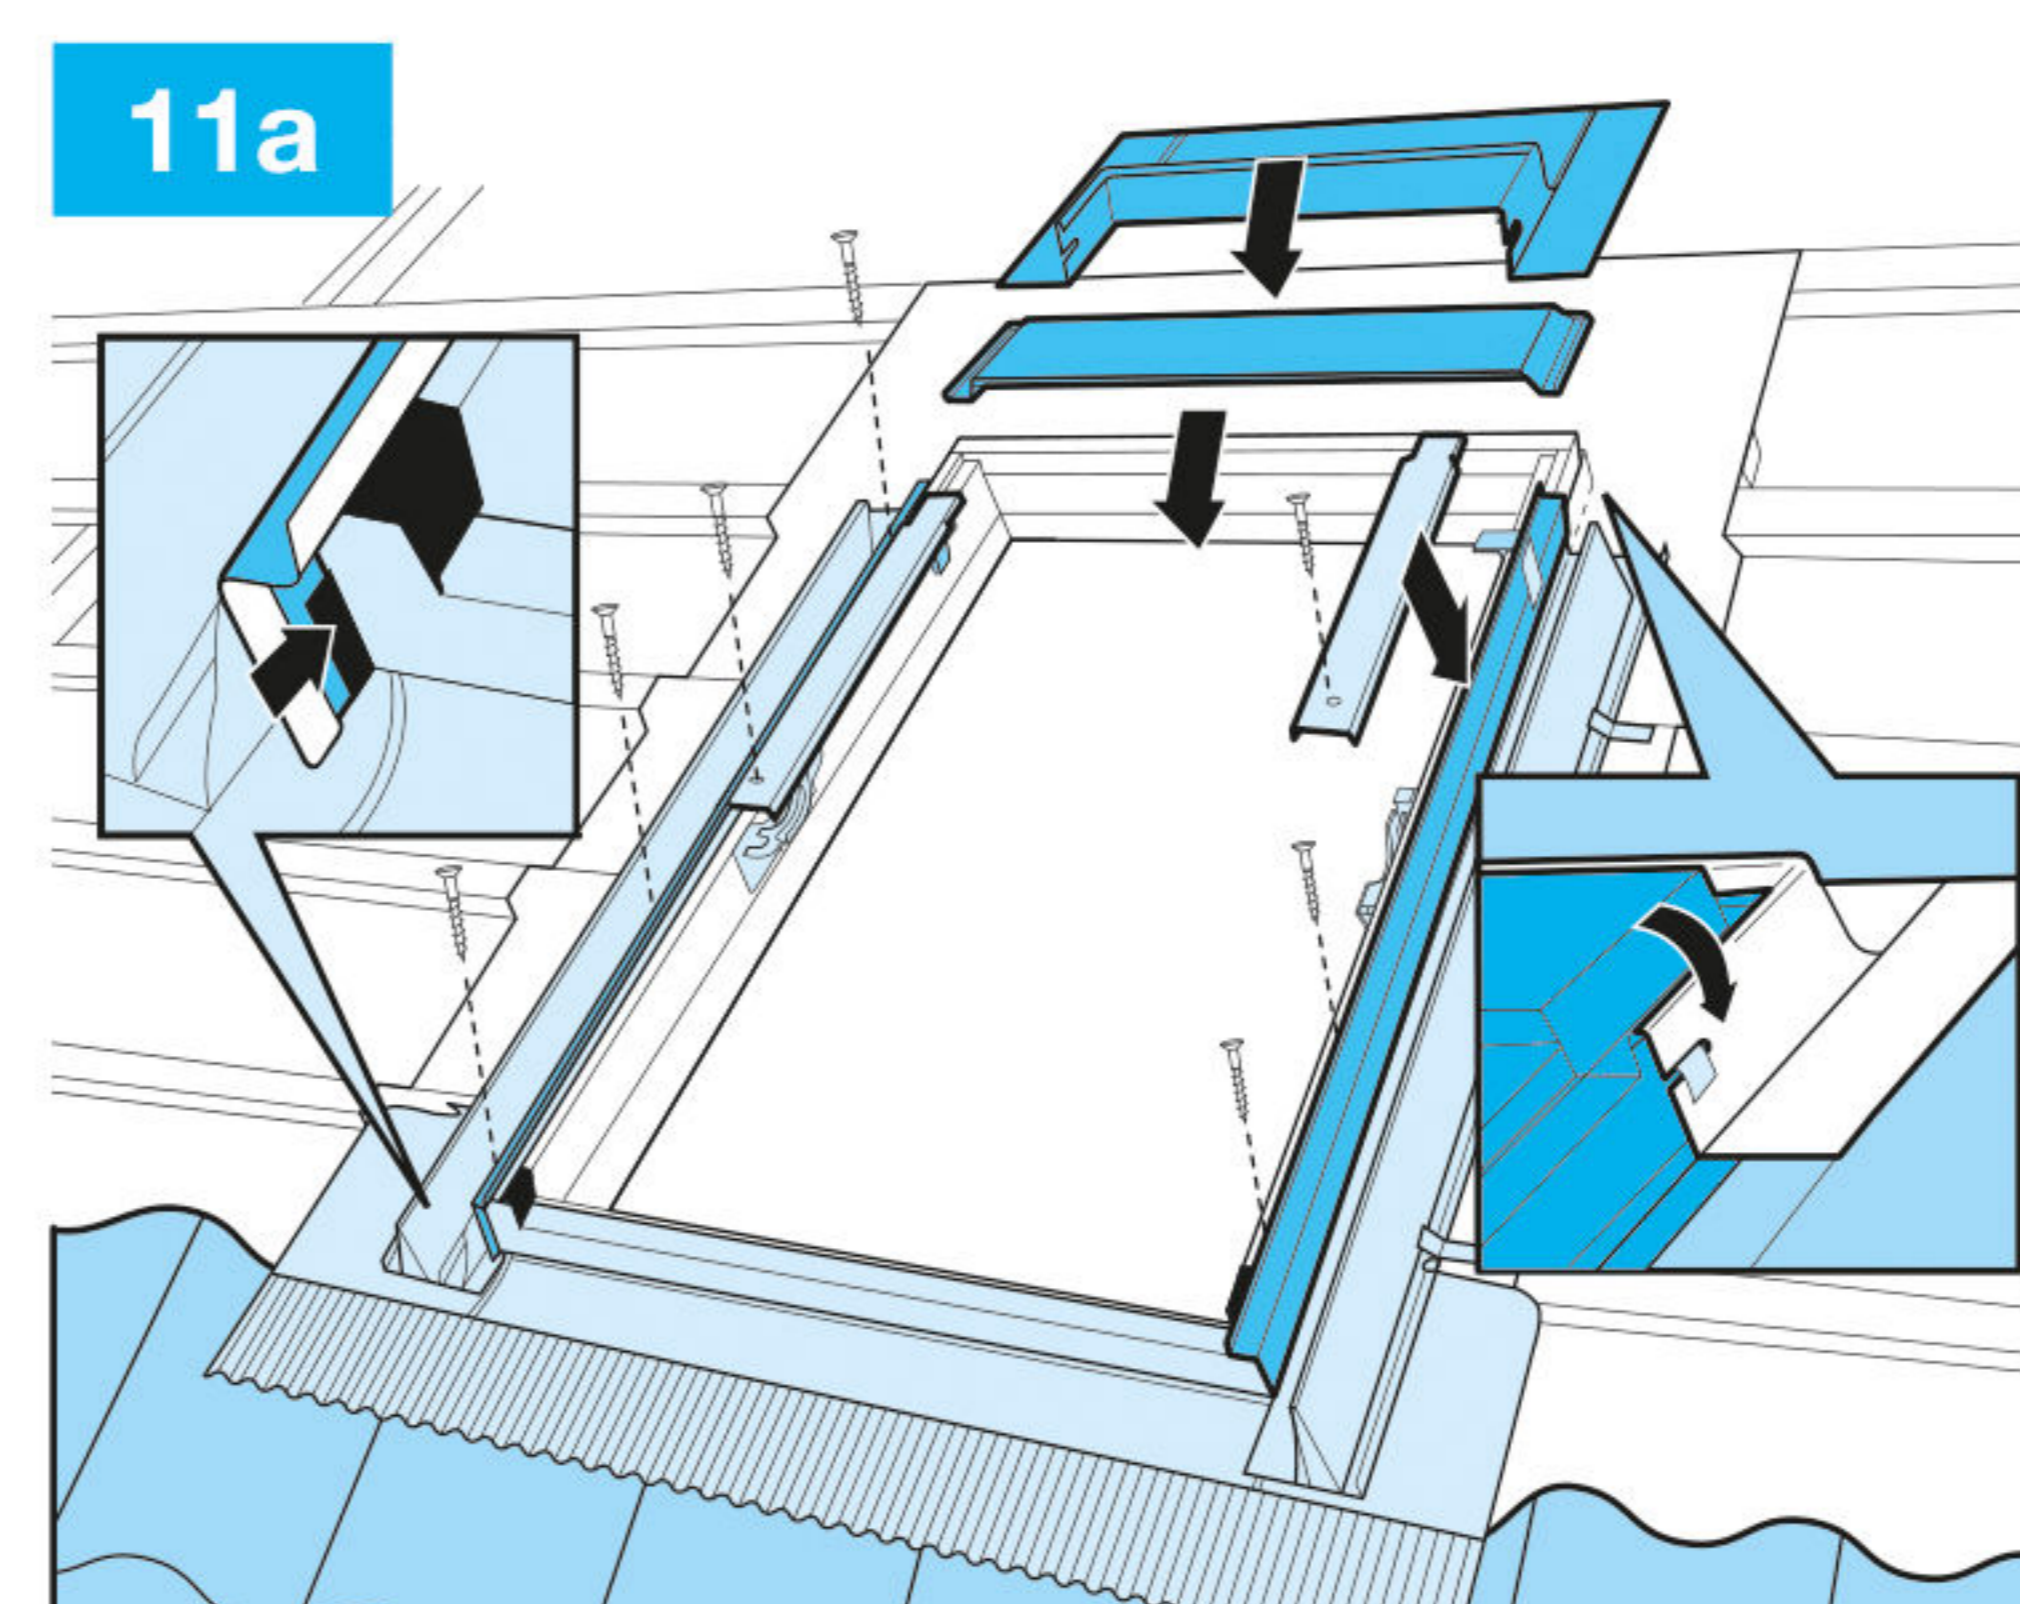


12a

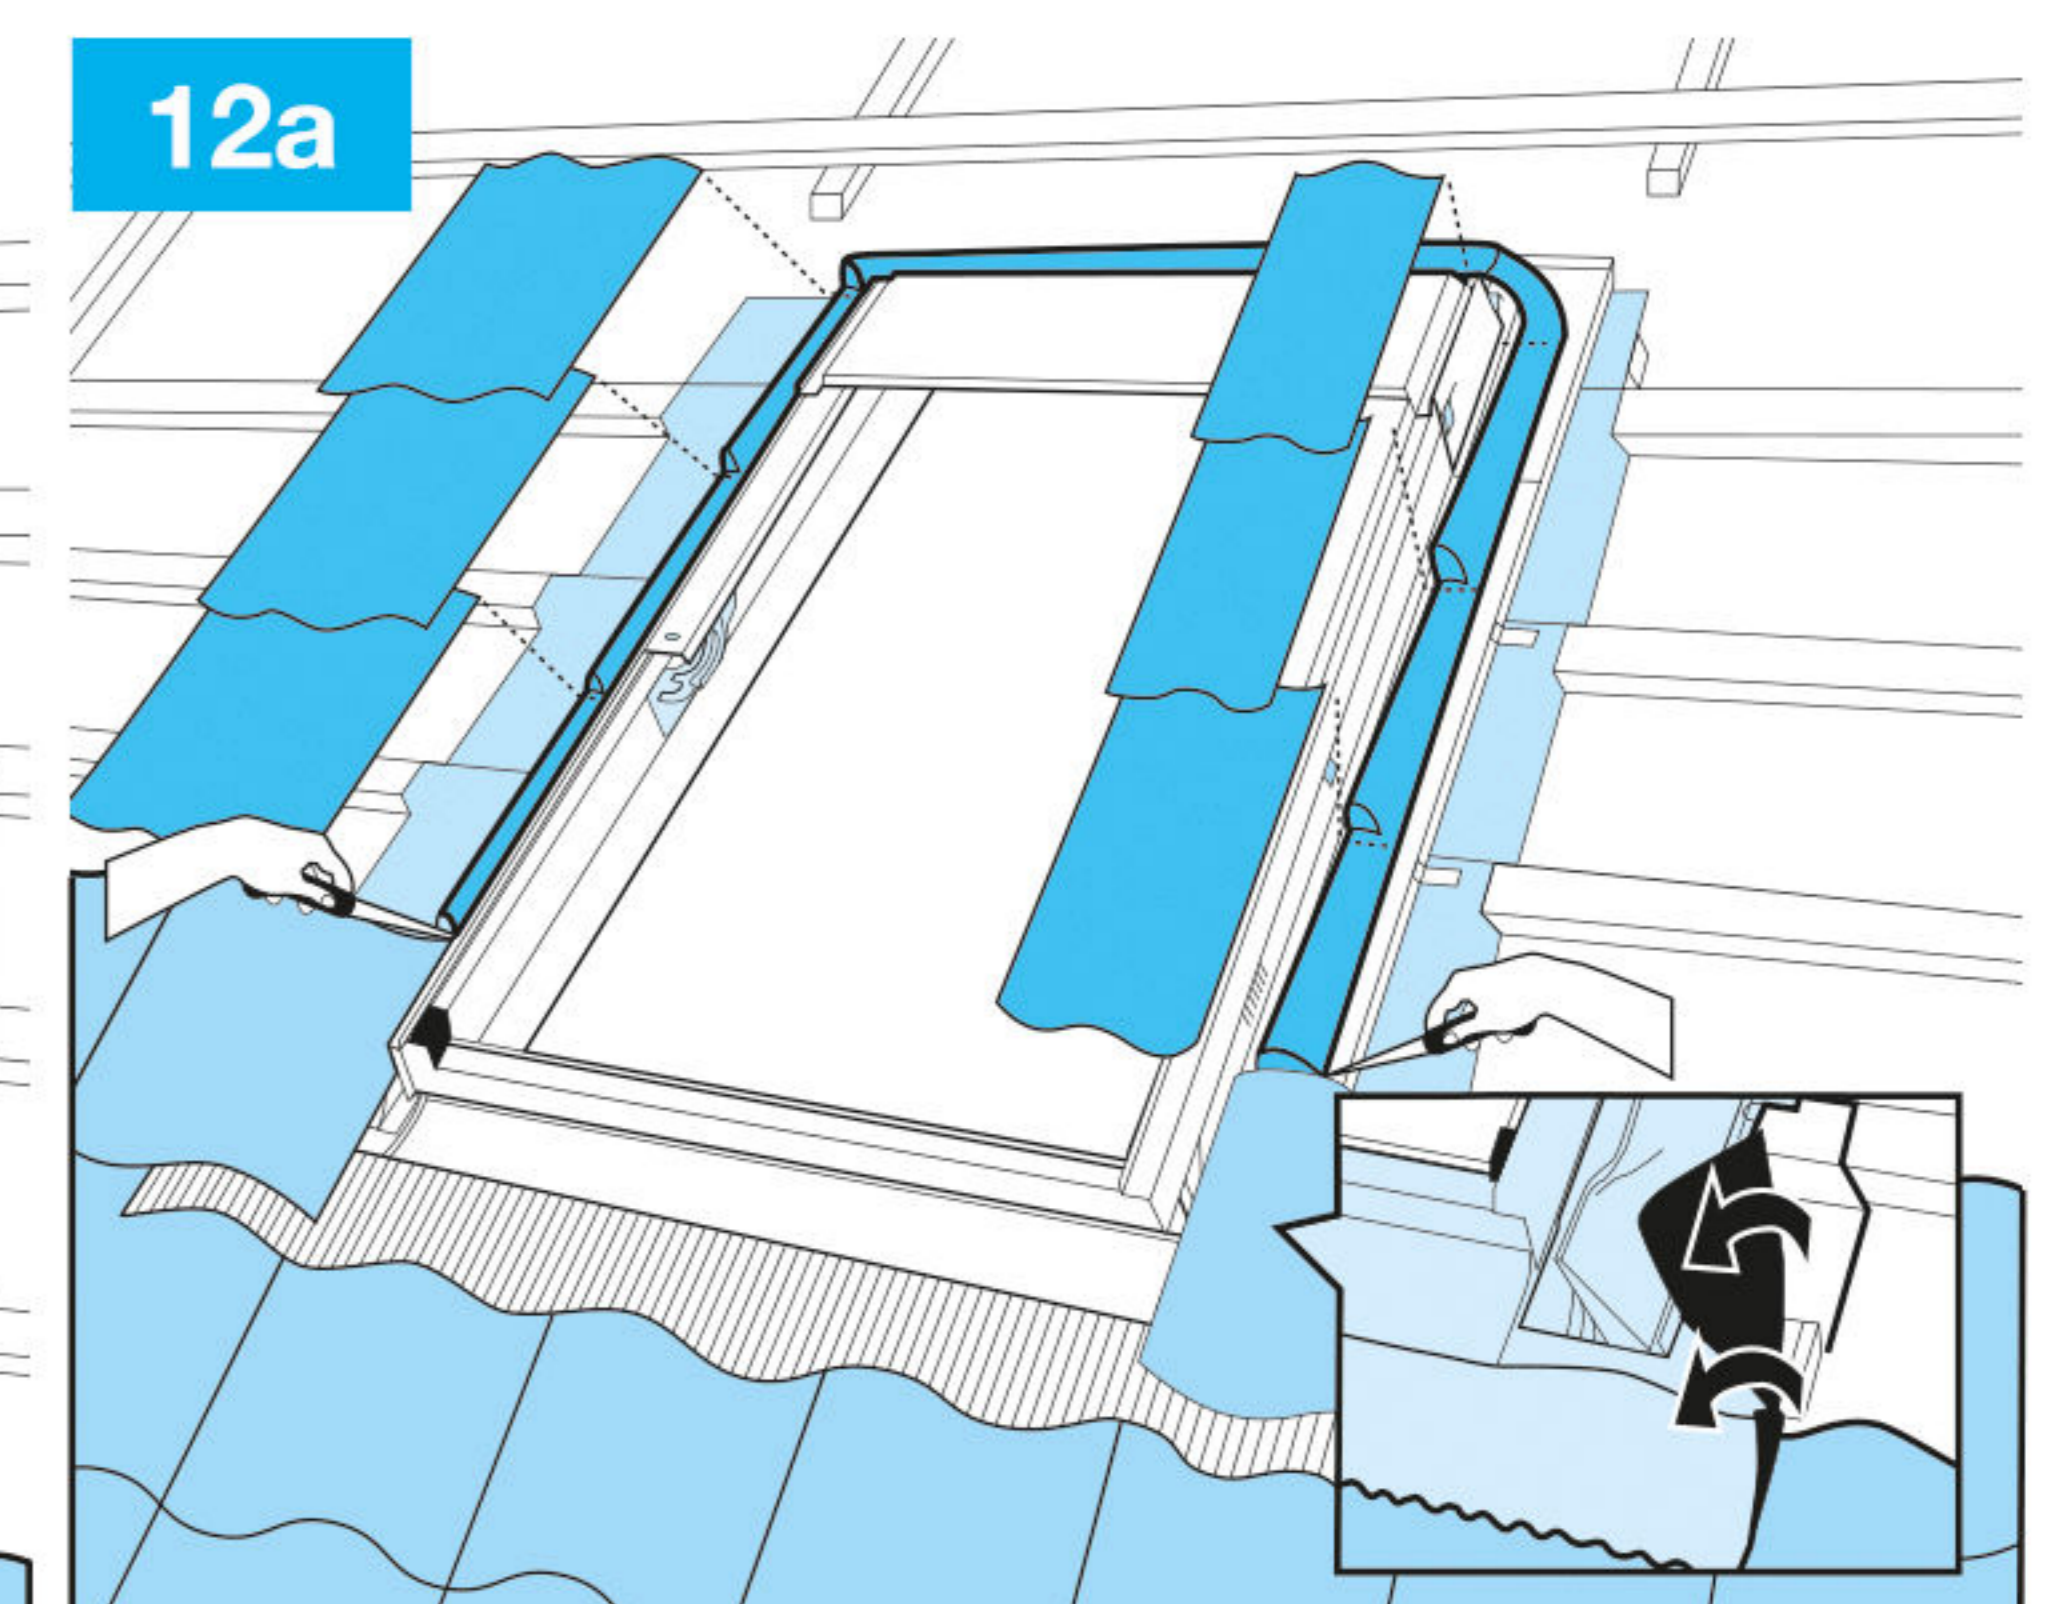


13b

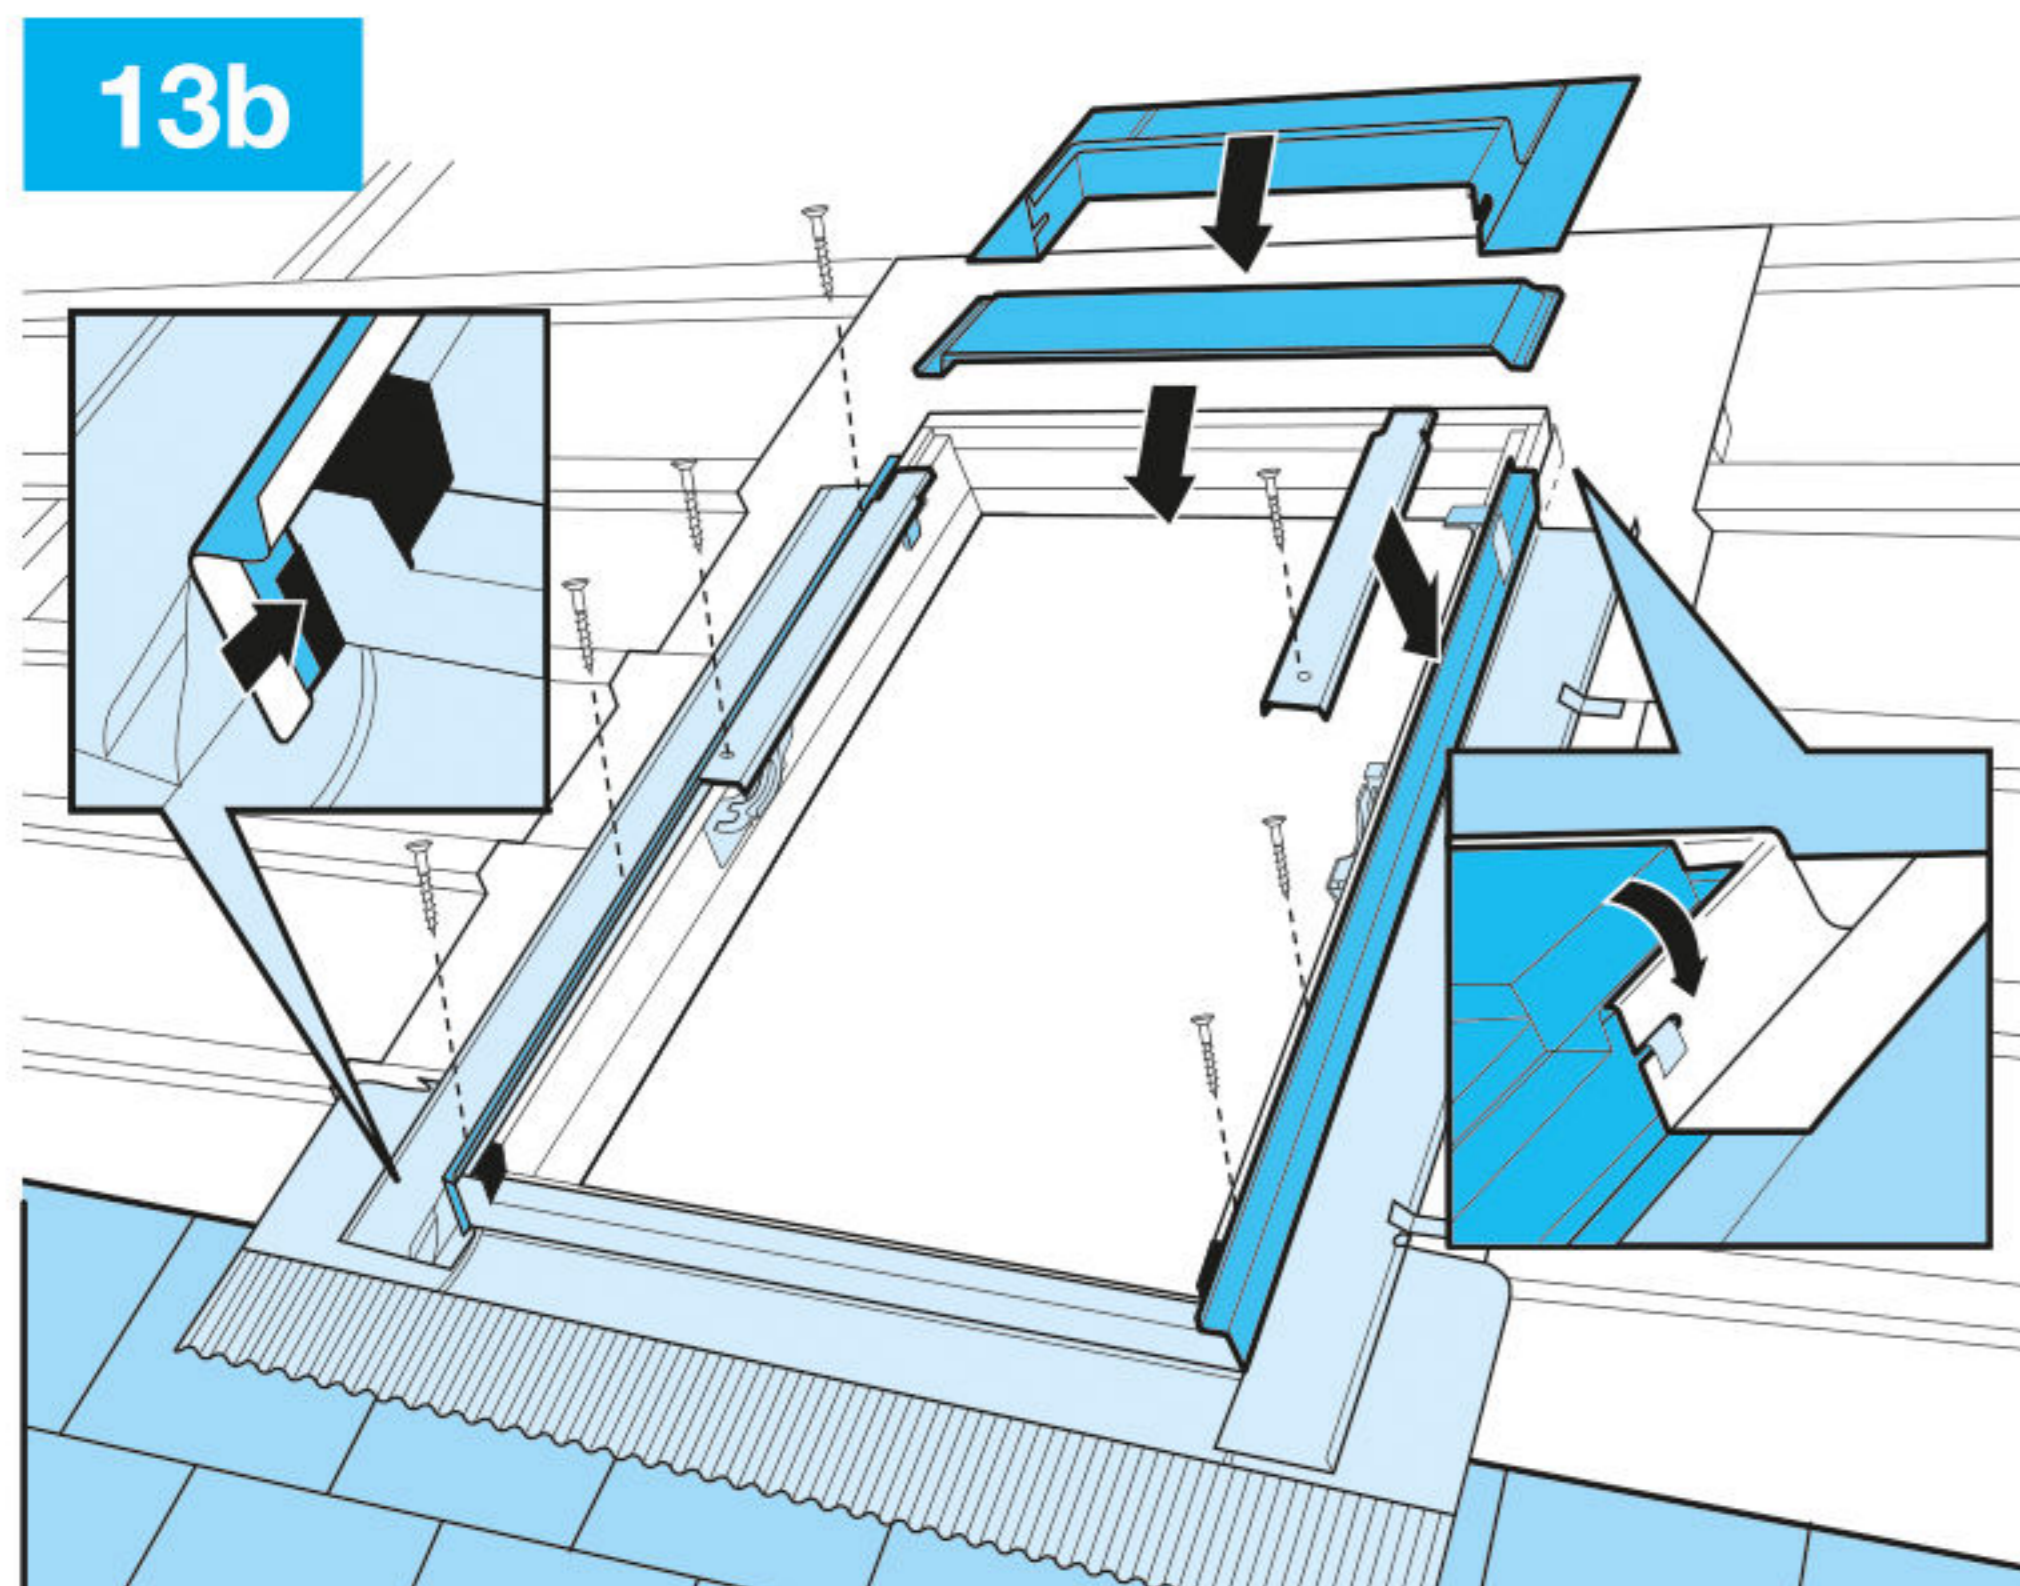

14b

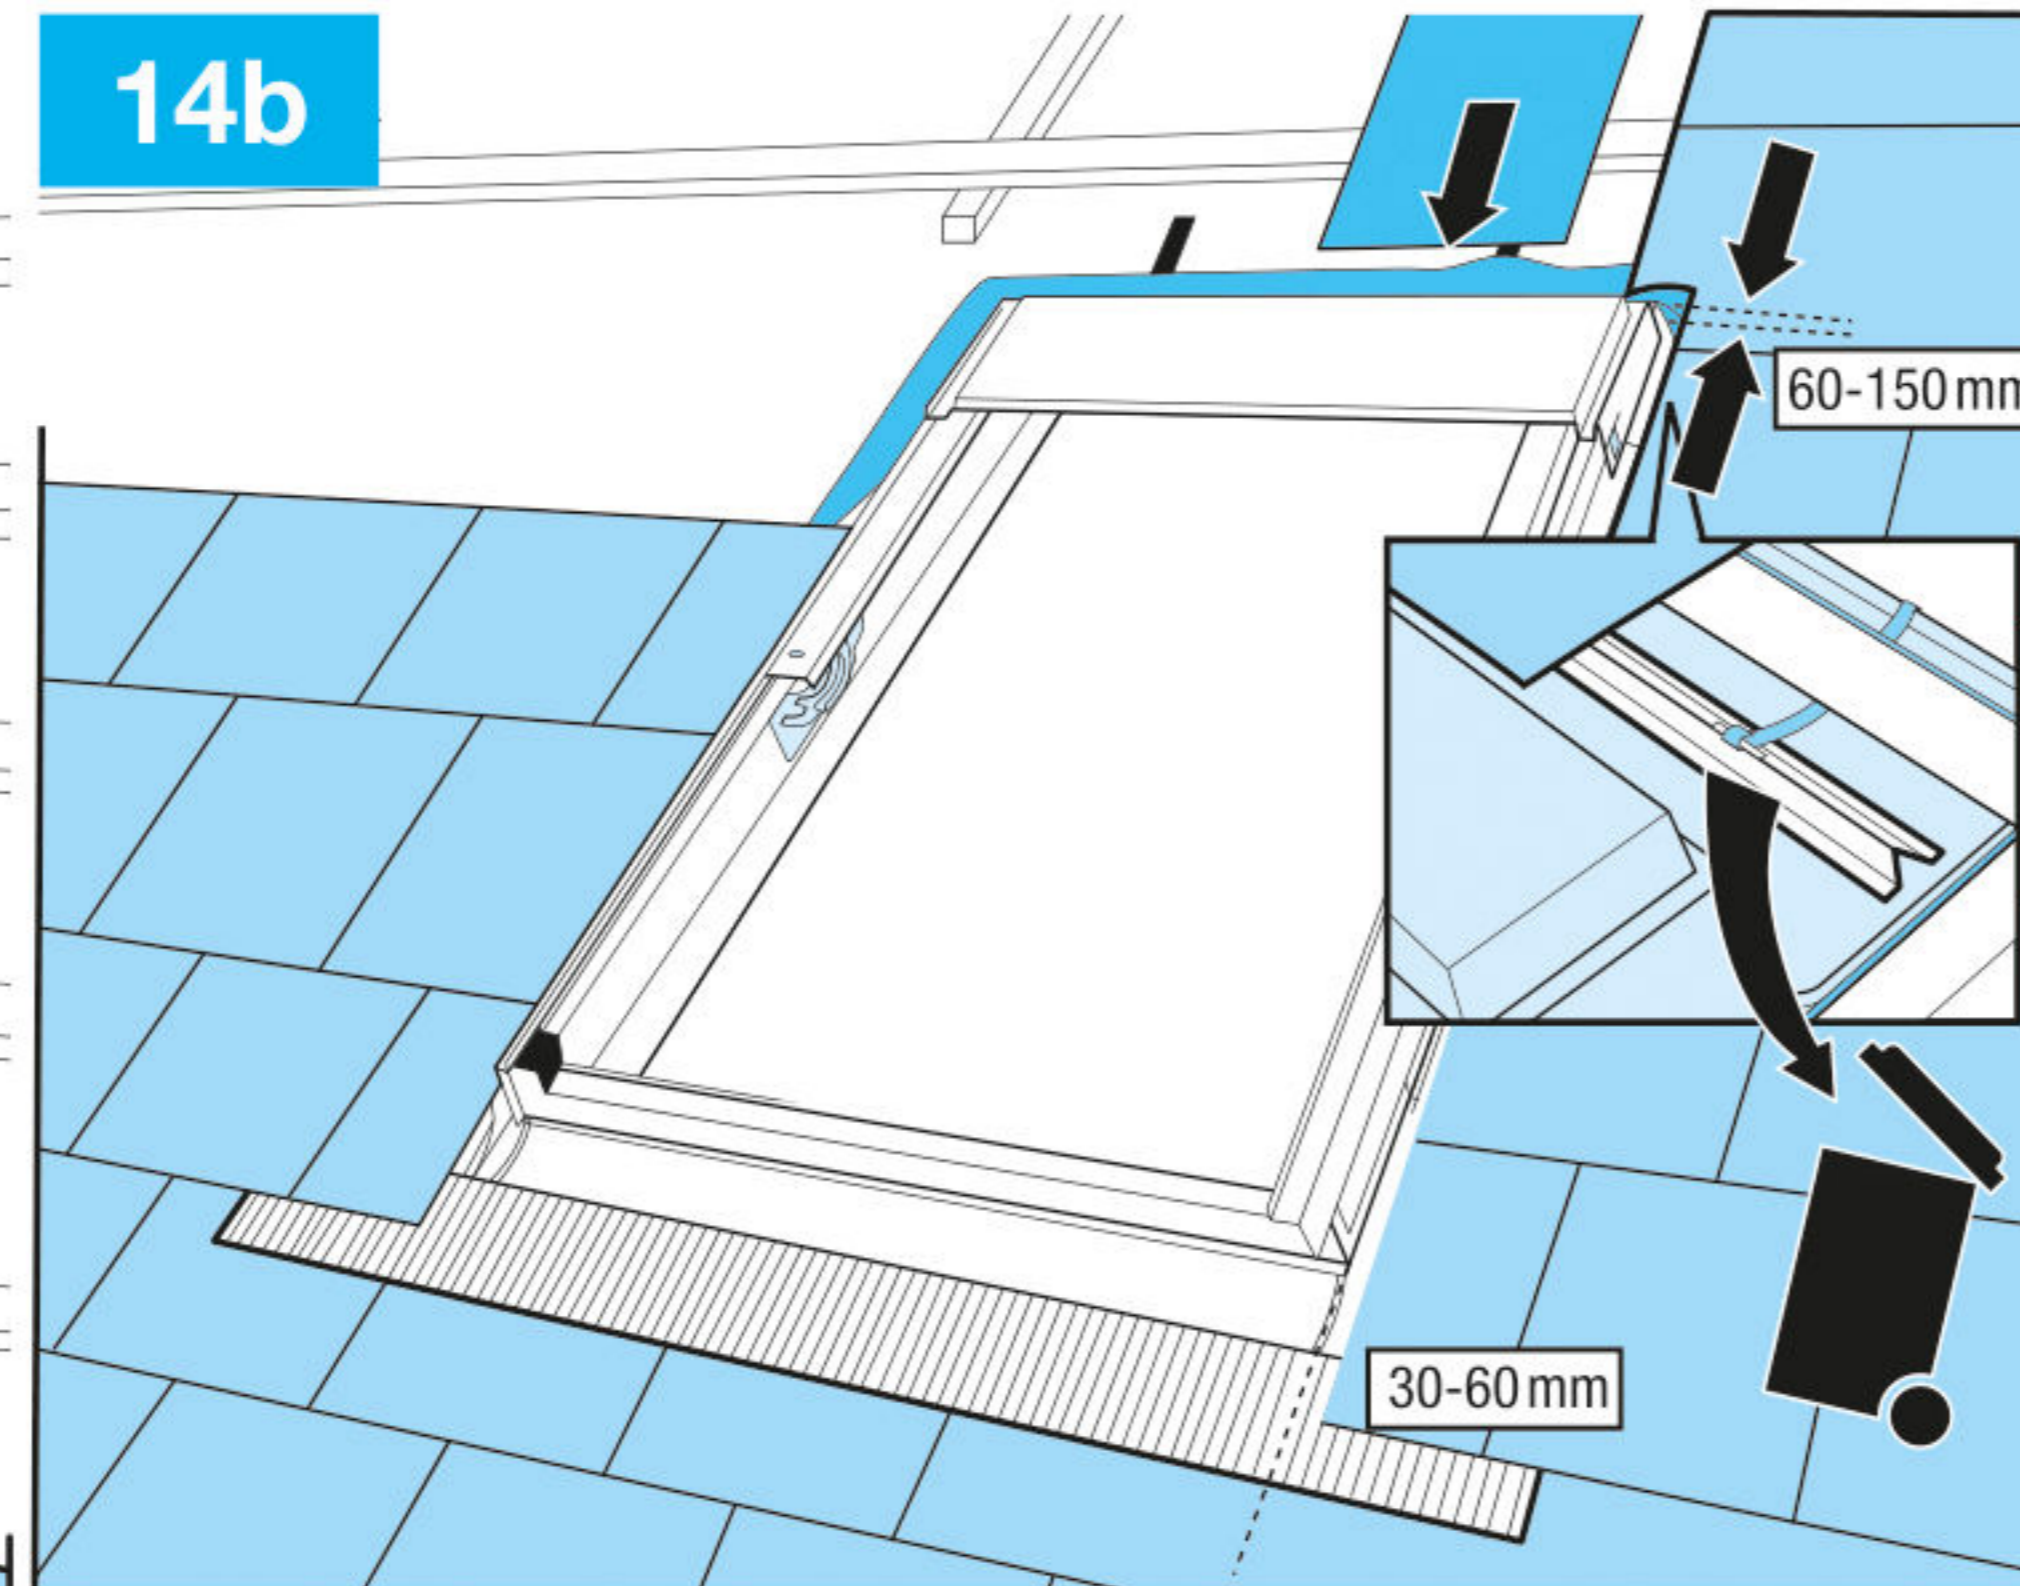

13a

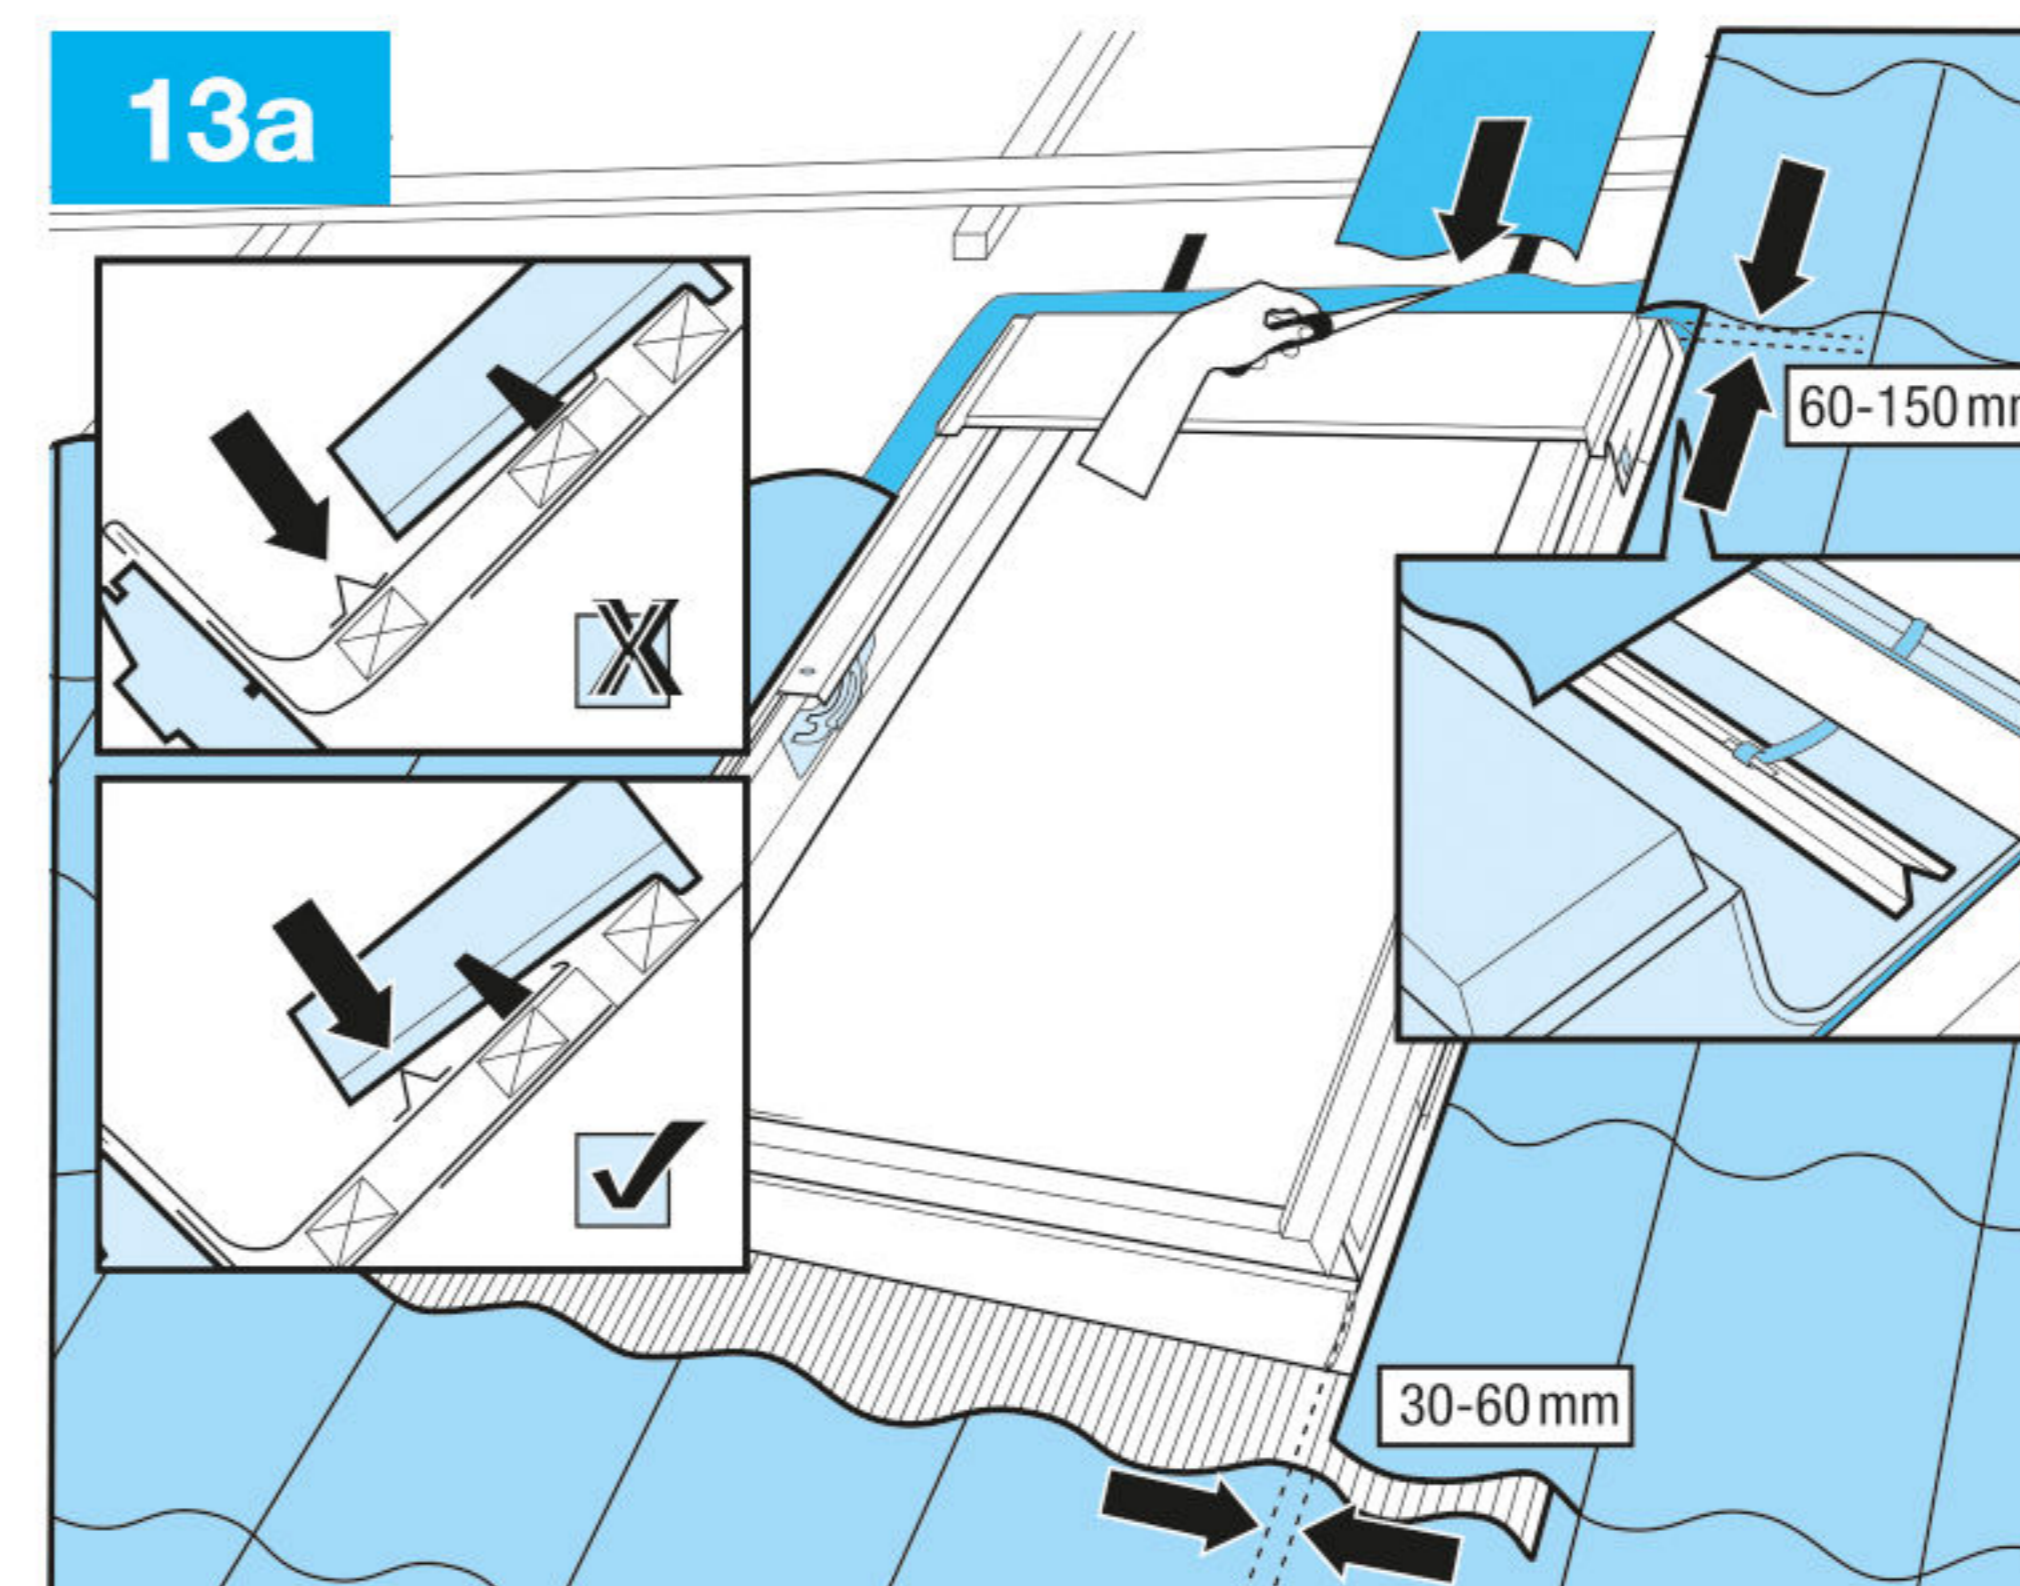

14a

